


Memorandum

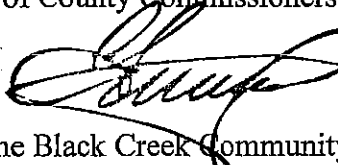

Date: (Public Hearing 4-9-19)
December 4, 2018

To: Honorable Chairwoman Audrey M. Edmonson
and Members, Board of County Commissioners

From: Carlos A. Gimenez
Mayor 

Subject: Ordinance Creating the Black Creek Community Development District

Agenda Item No. 5(E)

Ordinance No. 19-28

Recommendation

It is recommended that the Board of County Commissioners (Board) adopt the attached Ordinance creating the Black Creek Community Development District (CDD) in unincorporated Miami-Dade County (County), Florida, pursuant to the authority granted by the Miami-Dade County Home Rule Charter for the purposes set forth in Chapter 190 of the Florida Statutes, subject to the acceptance of the declaration of restrictive covenants running with the lands within the jurisdiction of the CDD.

Scope

This Black Creek CDD is located within Commission District 8, represented by Commissioner Daniella Levine Cava, and will provide funding for capital improvements, as well as multipurpose maintenance functions, within the CDD.

Fiscal Impact/Funding Source

The creation of the Black Creek CDD will have no fiscal impact to the County. CDD funding is derived from assessments levied against the properties within the CDD, which are secured by a lien against the properties and collected directly by the CDD or through the annual Combined Real Property tax bill pursuant to an interlocal agreement with the County.

Social Equity Statement

The proposed Ordinance grants a petition for the creation of the Black Creek CDD, pursuant to the procedures and factors set forth in Section 190.046, Florida Statutes.

If approved, pursuant to Chapter 190, Florida Statutes, the CDD will have the power to levy taxes and special assessments and charge, collect, and enforce fees and other user charges affecting property owners within the proposed district, regardless of their demographics or income levels. The CDD is a timely, efficient, effective, responsive, and economic way to deliver and finance basic community development services.

Track Record/Monitor


This development has private roads that are to be maintained by a Homeowners' Association (HOA) or the Black Creek CDD. A Special Taxing District will be created to maintain the development's infrastructure, such as private roadways, private area storm drainage, and landscaping, should the CDD be dissolved or fail to fulfill its maintenance obligations. The Special Taxing District will remain dormant until such time as the County determines to implement the district.

Background

129 Land Investments, LLC, ("Petitioner"), one of the owners of the Black Creek Development, has filed an application to create the Black Creek CDD in connection with said development. Black Creek Development is a proposed 16.31 acre residential development lying wholly within the County, in an area bounded by SW 127 Avenue on the east, SW 232 Street on the south, SW 129 Avenue on the west, and theoretical SW 225 Street (Canal C-102) and SW 228 Street on the north. The Black Creek CDD is designed to provide a financing mechanism for community infrastructure, facilities, and services along with certain ongoing operations and maintenance for the Black Creek CDD. The development plan for the lands within the proposed Black Creek CDD includes construction of 99 single family and 121 townhomes units with associated roadway improvements, stormwater management system, wastewater collection system, and water distribution system, which are estimated to cost approximately \$6.957 million. This development has private roads that are to be maintained by a HOA or the Black Creek CDD. A detailed summary of CDD elements, as well as the cost and anticipated lack of fiscal impacts to government agencies, are presented in the attached application submitted by the Petitioner. In accordance with Chapter 190, Florida Statutes, the Petitioner has paid a filing fee of \$15,000.00 to the County and will pay an additional \$15,000.00 for future advertising costs according to State Statute.

A declaration of restrictive covenants has been submitted consistent with the requirements of Resolution R-413-05 adopted by the Board on April 5, 2005, and as amended by Resolution No. R-883-06, which was adopted on July 18, 2006, to add language regarding the option to pay capital assessments in full at the time of closing. The declaration of restrictive covenants provides for: (1) notice in the public records of the projected taxes and assessments to be levied by the Black Creek CDD; (2) individual prior notice to the initial purchaser of a residential lot or unit within the development; and (3) provisions for remedial options to initial purchasers whose contract for sale did not include timely notice of the existence and extent of CDD liens and special assessments.

This Board is authorized by the Florida Constitution and the County Home Rule Charter to establish governmental units, such as this CDD, within the County and to prescribe such government's jurisdiction and powers.


Michael Spring
Senior Advisor




MEMORANDUM

(Revised)

TO: Honorable Chairwoman Audrey M. Edmonson
and Members, Board of County Commissioners

DATE: April 9, 2019

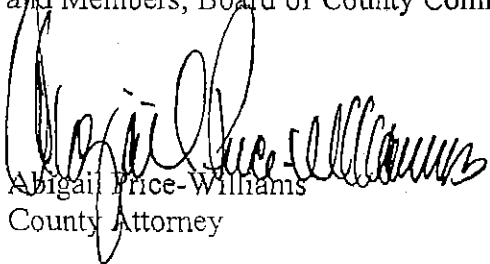FROM: 
Abigail Price-Williams
County Attorney

SUBJECT: Agenda Item No. 5(E)

Please note any items checked.

- "3-Day Rule" for committees applicable if raised
- 6 weeks required between first reading and public hearing
- 4 weeks notification to municipal officials required prior to public hearing
- Decreases revenues or increases expenditures without balancing budget
- Budget required
- Statement of fiscal impact required
- Statement of social equity required
- Ordinance creating a new board requires detailed County Mayor's report for public hearing
- No committee review
- Applicable legislation requires more than a majority vote (i.e., 2/3's ____, 3/5's ____, unanimous ____, CDMP 7 vote requirement per 2-116.1(3)(h) or (4)(c) ____, CDMP 2/3 vote requirement per 2-116.1(3)(h) or (4)(c) ____, or CDMP 9 vote requirement per 2-116.1(4)(c)(2) ____) to approve
- Current information regarding funding source, index code and available balance, and available capacity (if debt is contemplated) required

Approved _____ Mayor
Veto _____
Override _____

Agenda Item No. 5(E)
4-9-19

ORDINANCE NO. 19-28

ORDINANCE GRANTING PETITION OF 129 LAND INVESTMENTS, LLC, FOR ESTABLISHMENT OF A COMMUNITY DEVELOPMENT DISTRICT GENERALLY BOUNDED ON THE NORTH BY THEORETICAL SW 225 STREET, CANAL C-102 AND SW 228 STREET, ON THE EAST BY SW 127 AVENUE, ON THE SOUTH BY SW 232 STREET, AND ON THE WEST BY SW 129 AVENUE; CREATING AND ESTABLISHING BLACK CREEK COMMUNITY DEVELOPMENT DISTRICT; PROVIDING FOR NAME, POWERS AND DUTIES; PROVIDING DESCRIPTION AND BOUNDARIES; PROVIDING INITIAL MEMBERS OF BOARD OF SUPERVISORS; ACCEPTING PROFERRED DECLARATION OF RESTRICTIVE COVENANTS; PROVIDING SEVERABILITY, EXCLUSION FROM THE CODE AND AN EFFECTIVE DATE

WHEREAS, the Florida Legislature created and amended Chapter 190, Florida Statutes, to provide an alternative method to finance and manage basic services for community development; and

WHEREAS, Section 1.01(A)(21) of the Miami-Dade County Home Rule Charter grants the Board of County Commissioners the authority to exercise all powers and privileges granted to municipalities and counties by the laws of this State; and

WHEREAS, Article VIII, Section 6(1) of the Florida Constitution provides for exclusive County Charter authority to establish all governmental units within Miami-Dade County and to provide for their government and prescribe their jurisdiction and powers; and

WHEREAS, 129 Land Investments, LLC, a Florida limited liability company (“Petitioner”) has petitioned for the establishment of the Black Creek Community Development District (“District”); and

WHEREAS, a public hearing has been conducted by the Board of County Commissioners in accordance with the requirements and procedures of Section 190.005(2)(b) Florida Statutes, and the applicable requirements and procedures of the Miami-Dade County Home Rule Charter and Code; and

WHEREAS, the District will constitute a timely, efficient, effective, responsive and economic way to deliver community development services in the area, thereby providing a solution to the County’s planning, management and financing needs for delivery of capital infrastructure therein without overburdening the County and its taxpayers; and

WHEREAS, the Board of County Commissioners finds that the statements contained in the Petition are true and correct; and

WHEREAS, the creation of the District is not inconsistent with any applicable element or portion of the State comprehensive plan or the Miami-Dade County Comprehensive Development Master Plan; and

WHEREAS, the area of land within the District is of sufficient size, is sufficiently compact, and is sufficiently contiguous to be developable as one functional interrelated community; and

WHEREAS, the creation of the District is the best alternative available for delivering the community development services and facilities to the area that will be served by the District; and

WHEREAS, the proposed services and facilities to be provided by the District will be compatible with the capacity and uses of existing local and regional community development services and facilities; and

WHEREAS, the area that will be served by the District is amenable to separate special district government; and

WHEREAS, the owner of the properties that are to be developed and served by the community development services and facilities to be provided by the District has submitted an executed declaration of restrictive covenants pledging among other things to provide initial purchasers of individual residential lots or units with notice of liens and assessments applicable to such parcels, with certain remedial rights vesting in the purchasers of such parcels if such notice is not provided in a timely and accurate manner; and

WHEREAS, having made the foregoing findings, after a public hearing, the Board of County Commissioners wishes to exercise the powers bestowed upon it by Section 1.01(A)(21) of the Miami-Dade County Home Rule Charter in the manner provided by Chapter 190, Florida Statutes; and

WHEREAS, the Board of County Commissioners finds that the District shall have those general and special powers authorized by Sections 190.011 and 190.012, Florida Statutes, and set forth herein, and that it is in the public interest of all of the citizens of Miami-Dade County that the District have such powers,

BE IT ORDAINED BY THE BOARD OF COUNTY COMMISSIONERS OF MIAMI-DADE COUNTY, FLORIDA:

Section 1. The foregoing findings, which are expressly set forth herein, are hereby adopted and made a part hereof.

Section 2. The Petition to establish the District over the real property described in the Petition attached hereto, which was filed by the Petitioner on October 23, 2018, and which Petition is on file at the Office of the Clerk of the Board, is hereby granted. A copy of the Petition is attached and incorporated herein as Exhibit A.

Section 3. The external boundaries of the District shall be as depicted in the certified metes and bounds legal description attached hereto and incorporated herein as Exhibit B to the Ordinance. The external boundaries of the District shall be as depicted on the location map attached hereto and incorporated as Exhibit C.

Section 4. The initial members of the Board of Supervisors shall be as follows:

Teresa Baluja

Maria Carolina Herrera

Yolexys Perez

Alexi Haas

Carmen Herrera

Section 5. The name of the District shall be the “Black Creek Community Development District.”

Section 6. The District is created for the purposes set forth in Chapter 190, Florida Statutes, pursuant to the authority granted by Section 1.01(A)(21) of the Miami-Dade County Home Rule Charter.

Section 7. Pursuant to Section 190.005 (2) (d), Florida Statutes, the charter for the Black Creek Community Development District shall be Sections 190.006 through 190.041, Florida Statutes.

Section 8. The Board of County Commissioners hereby grants to the District all general powers authorized pursuant to Section 190.011, Florida Statutes, and hereby finds that it is in the public interest of all citizens of Miami-Dade County to grant such general powers.

Section 9. The Board of County Commissioners hereby grants to the District the special powers authorized pursuant to Section 190.012 (1), Florida Statutes and Sections 190.012 (2)(a)(d) and (f), (except for powers regarding waste disposal), Florida Statutes and Section 190.012 (3), Florida Statutes, and hereby finds that it is in the public interest of all citizens of Miami-Dade County to grant such special powers; provided that the District's exercise of power under Section 190.012(1)(b) Florida Statutes, pertaining to water, waste water and reuse water services shall be pursuant to that Declaration of Restrictive Covenants submitted to the Board of County Commissioners in connection with the petition.

Section 10. All bonds issued by the District pursuant to the powers granted by this ordinance shall be validated pursuant to Chapter 75, Florida Statutes.

Section 11. No bond, debt or other obligation of the District, nor any default thereon, shall constitute a debt or obligation of Miami-Dade County, except upon the express approval and agreement of the Board of County Commissioners.

Section 12. Notwithstanding any power granted to the District pursuant to this Ordinance, neither the District nor any real or personal property or revenue in the district shall, solely by reason of the District's creation and existence, be exempted from any requirement for the payment of any and all rates, fees, charges, permitting fees, impact fees, connection fees, or similar County rates, fees or charges, special taxing districts special assessments which are required by law, ordinance or County rule or regulation to be imposed within or upon any local government within the County.

Section 13. Notwithstanding any power granted to the District pursuant to this Ordinance, the District may exercise the power of eminent domain outside the District's existing boundaries only with the prior specific and express approval of the Board of County Commissioners of Miami-Dade County.

Section 14. This Board hereby accepts that Declaration of Restrictive Covenants proffered by the owner of the lands within the jurisdiction of the District, in connection with the petition submitted by the Petitioner and approved herein.

Section 15. If any section, subsection, sentence, clause or provision of this ordinance is held invalid, the remainder of this ordinance shall not be affected by such invalidity.

Section 16. It is the intention of the Board of County Commissioners, and it is hereby ordained that the provisions of this ordinance shall be excluded from the Code of Miami-Dade County.

Section 17. This Ordinance shall become effective ten (10) days after the date of enactment unless vetoed by the Mayor, and if vetoed, shall become effective only upon an override by this Board.

PASSED AND ADOPTED: April 9, 2019

Approved by County Attorney as
to form and legal sufficiency:

Prepared by:

Michael J. Mastrucci

APW
MSM


"EXHIBIT A to the Ordinance"

PETITION TO CREATE BLACK CREEK
COMMUNITY DEVELOPMENT DISTRICT

Dated: October 23, 2018

Date: October 23, 2018

To: Christopher Agrippa, Division Chief
Office of the Clerk of the Board
Attn: Keith Knowles

From: Lorena Guerra-Macias, Chief 
Special Assessment Districts Division
Parks, Recreation and Open Spaces Department

Subject: Black Creek Community Development District –
Creation

The attached petition was submitted by Black Creek Community Development District and has been finalized, reviewed, and deemed complete by the Miami-Dade County Parks, Recreation and Open Spaces Department pursuant to Florida State Statute Chapter 190 and Miami-Dade County Policy.

The filing date of record is October 23, 2018.

Attachment

c: Michael Mastrucci
Assistant County Attorney

**PETITION TO ESTABLISH
BLACK CREEK COMMUNITY DEVELOPMENT DISTRICT**

August, 2018

**PETITION TO ESTABLISH BLACK CREEK
COMMUNITY DEVELOPMENT DISTRICT**

Petitioner, 129 LAND INVESTMENTS, LLC, a Florida limited liability company (“Petitioner”), petitions Miami-Dade County, Florida (“County”), pursuant to the Uniform Community Development District Act of 1980, Chapter 190, Florida Statutes and the Miami-Dade Home Rule Charter, to adopt an ordinance to establish a Uniform Community Development District (the “District”) and to designate the land area for which the District would manage and finance basic services delivery and states as follows:

1. **Petitioner and Authorized Agent:** Petitioner is a Florida limited liability company, registered to do business in the State of Florida, which has principal offices at 1735 Fairhaven Place, Miami, Florida. Copies of all correspondence and official notices should also be sent to the authorized agent for Petitioners:

Dennis E. Lyles, Esq.
Billing, Cochran, Lyles, Mauro & Ramsey, P.A.
515 E. Las Olas Boulevard, Sixth Floor
Fort Lauderdale, Florida 33301
Phone: 954-764-7150 / Fax: 954-764-7279
Email: dlyles@bclmr.com

2. **District Location and Description:** The land area to be included in the District comprises approximately 16.31+/- gross acres. A map showing the location of the land area to be included in the District is attached hereto as **Exhibit 1**. All of the land within the proposed District is located in unincorporated Miami-Dade County, Florida. A metes and bounds legal description of the external boundaries of the District is attached hereto as **Exhibit 2**.

3. **District Impact:** There is no property within the external boundaries of the District which will not be part of the District. The impact of creating the District on the parcels adjacent to the District should be positive, in that the facilities provided by the District and maintenance of same should result in an aesthetically pleasing surrounding area with beneficial infrastructure

while not detrimentally affecting anyone outside the District. In addition, any potential establishment costs to Miami-Dade County, the establishing entity, will be nominal.

4. **Property Owners Consent:** Attached hereto as **Composite Exhibit 3** is documentation constituting written consent to the establishment of the District by the owners of the real property to be included in and serviced by the District.

5. **Initial Governing Board:** The five (5) persons designated to serve as the initial members of the board of supervisors of the District, who shall serve in that office until replaced by elected members, as provided in Section 190.006, Florida Statutes, are named in **Exhibit 4** attached hereto.

6. **District Name:** The proposed name of the District is Black Creek Community Development District.

7. **Water and Sewer Lines:** The major trunk water mains, sewer interceptors and outfalls currently in existence to serve the District are identified on **Composite Exhibit 5** attached hereto.

8. **Timetables and Construction Costs:** The proposed timetables and related estimates of cost to construct the District services and facilities, based upon available data, are attached hereto as **Exhibits 6 and 7**, respectively.

Petitioner intends that the District will finance (i) stormwater management system, (ii) water distribution system, (iii) wastewater collection system, and (iv) roadway improvements. The stormwater management system will be owned and maintained by the District. The water distribution and the wastewater collection systems will be owned and maintained by Miami-Dade County. The roadway will be owned and maintained by the District or Miami-Dade County.

9. **Zoning Designation; Future Land Use:** The land within the District is zoned RU-1 and GU, respectively, with "low density residential" on the CDMP LUP map. The zoning approval for project within the District is attached hereto as **Composite Exhibit 8**. The future

general distribution, location and extent of the public and private land uses proposed within the District are shown on **Exhibit 9**. These proposed land uses are consistent with the state comprehensive plan and Miami-Dade County Comprehensive Plan.

10. **Statement of Estimated Regulatory Costs:** The statement of estimated regulatory costs of the granting of this Petition and the establishment of the District pursuant thereto is attached hereto as **Exhibit 10**.

11. **Rights to be Granted the District:** Petitioner hereby requests that the District be granted the right to exercise all powers provided for in Sections 190.012(1) and (2)(a) and (d), Florida Statutes.

12. **Declaration of Restrictive Covenants:** Attached hereto as **Composite Exhibit 11** is a copy of Declaration of Restrictive Covenants applicable to the subject property, which has been executed by the Landowners.

13. **Disclosure Requirements:** Petitioner undertakes on behalf of the District that Petitioner and the District will provide full disclosure of information relating to the public financing and maintenance of improvements to real property to be undertaken by the District as required by Section 190.009, Florida Statutes, as amended and as required as a condition of the creation of the District by the Board of County Commissioners of Miami-Dade County.

14. **Responsibility for Landscape Maintenance in the Public-Rights-of-Way:** The maintenance of improved swales and medians in the public rights-of-way excluding swale maintenance by owners of property as defined by Chapter 19 of the Code of Miami-Dade County shall be provided by District, including but not limited to, irrigation, landscape lighting, payment of related utility bills, turf, trees, shrubs and any other landscaping improvements provided or caused by this development, covenants associated with landscaping permitting in the public rights-of-way notwithstanding. In the event the District is dissolved or becomes defunct and fails to provide maintenance services within the public rights-of-way as specified herein, the required

dormant multipurpose maintenance special taxing district shall be activated to provide any such maintenance services.

15. **Reasons for the Establishment of the District:** The property within the District is amenable to operating as an independent special district for the following reasons:

a) Establishment of the District and all land uses and services planned within the proposed District are consistent with applicable elements or portions of the effective Miami-Dade County Comprehensive Master Plan.

b) The area of land within the District is part of a unified plan of development. The land encompassing the District is of sufficient size and is sufficiently compact and contiguous to be developed as one functional interrelated community.

c) The community development services of the District will be compatible with the capacity and use of the existing local and regional community development services and facilities.

d) The District will be the best alternative available for delivering community development services to the area to be served because the District provides a governmental entity for delivering those services and facilities in a manner that does not financially impact persons residing outside of the District.

WHEREFORE, Petitioner respectfully requests Miami-Dade County to:

A. Schedule a public hearing to consider this Petition pursuant to the uniform procedures set forth in Section 190.005(2)(b) and (1)(d), Florida Statutes.

B. Grant the Petition and adopt an ordinance to establish the District and designate the land area to be serviced by the District, pursuant to Sections 190.005(2), Florida Statutes.


Respectfully submitted this 7 day of August, 2018.

129 LAND INVESTMENTS, LLC, a Florida limited liability
company

By: Mystic 17 Holdings, LLC, a Delaware limited liability
company, its member

By: ~~XX~~
Name: Antonio R. Gonzalez
Title: Managing member

EXHIBIT 1
LOCATION

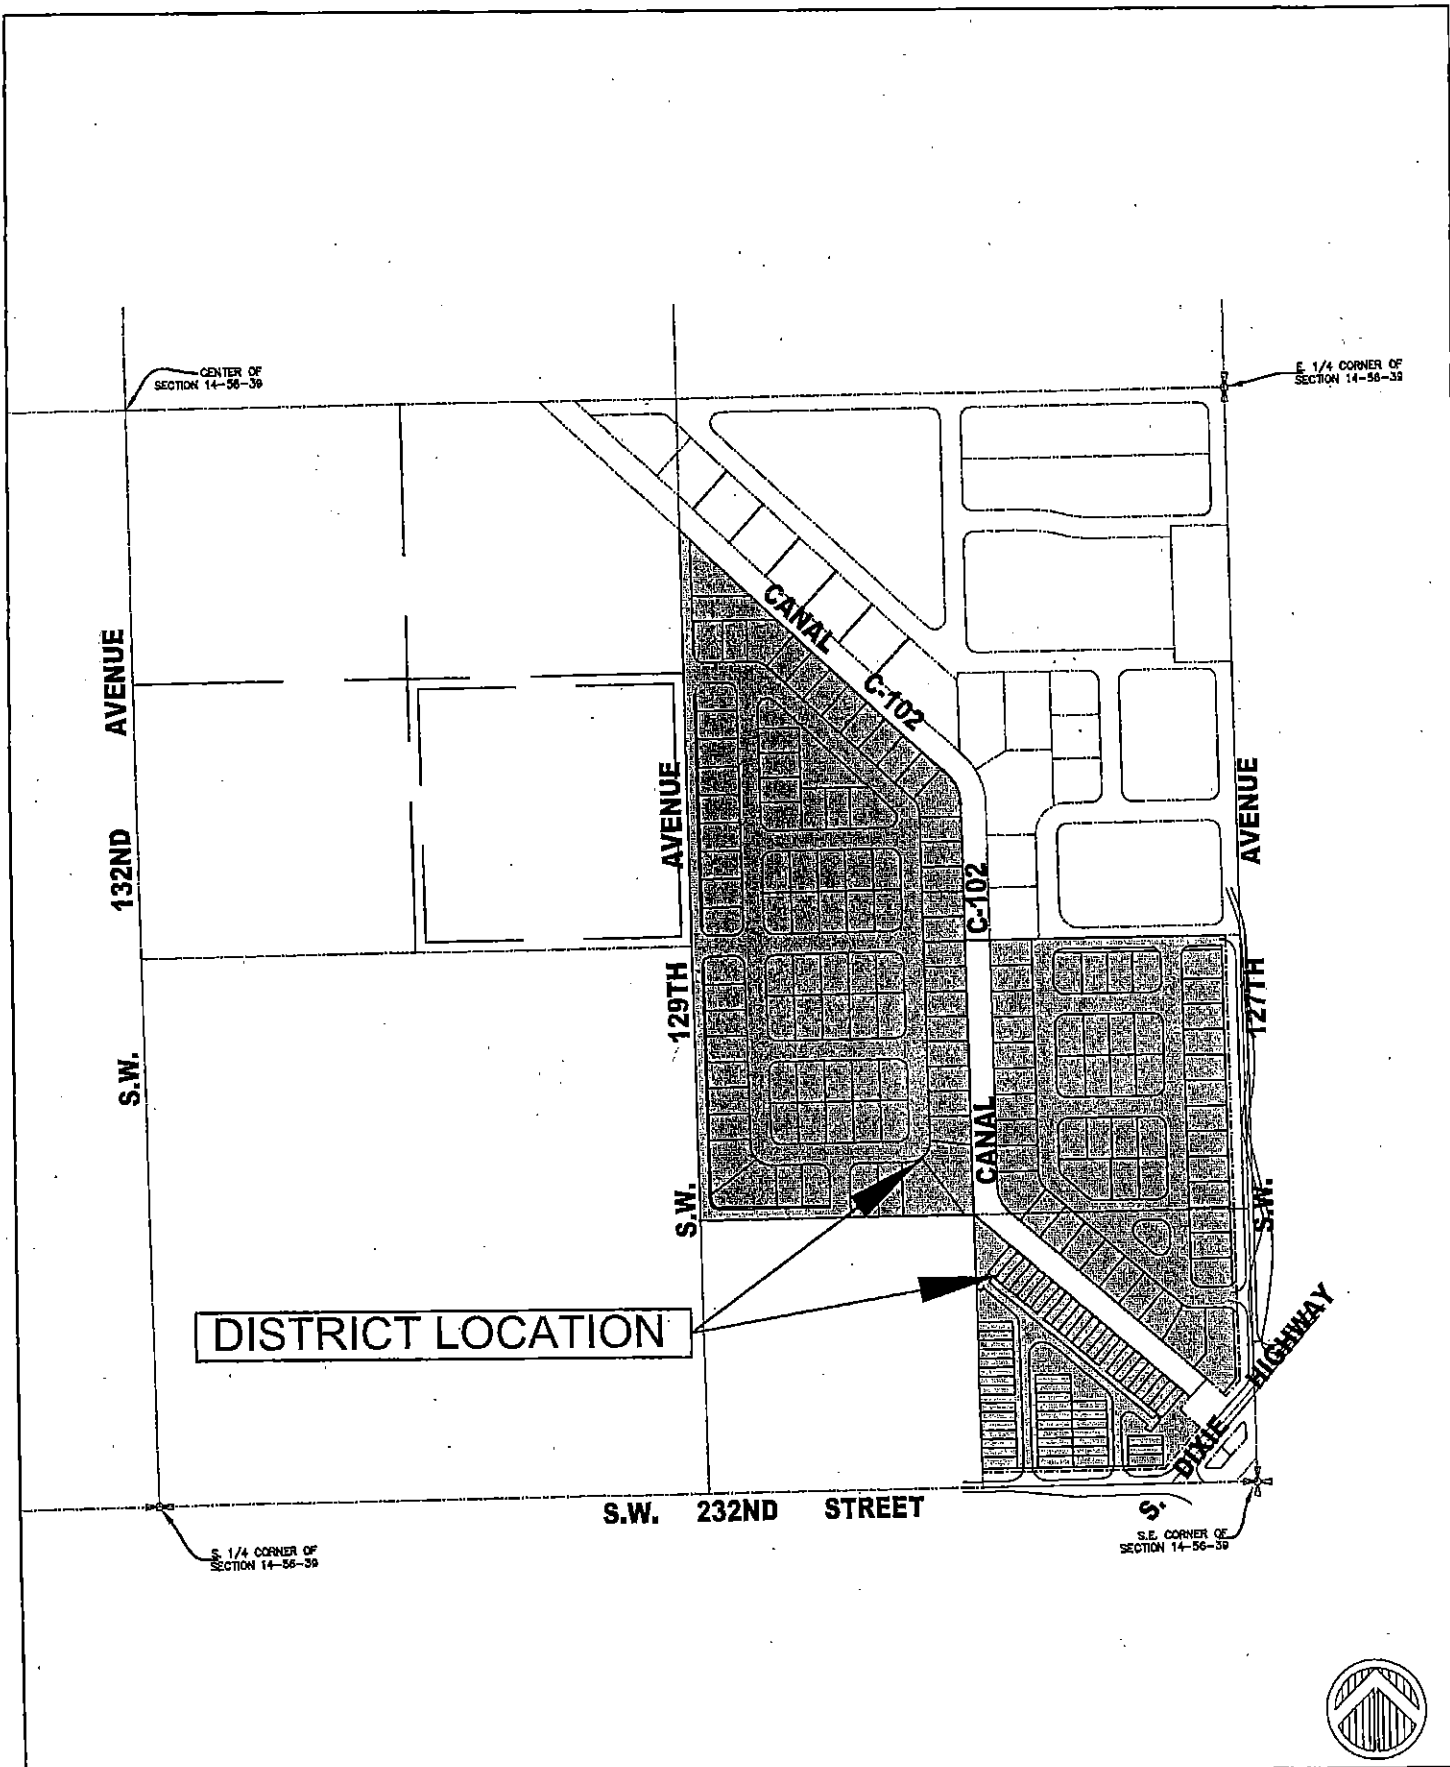


FORD ENGINEERS, INC.
 1950 N.W. 94th AVENUE, 2nd FLOOR.
 DORAL, FLORIDA 33172
 PH. (305) 477-6472
 FAX (305) 470-2805

PROJECT: BLACK CREEK CDD			EXHIBIT:
SHEET NAME: LOCATION EXHIBIT			
PREPARED FOR: LENNAR HOMES, LLC			
MIAMI-DADE COUNTY, FL			
PROJECT No: 18-016	DATE: 6-20-18	SCALE: 1" = 300'	

EXHIBIT 2

METES AND BOUNDS DESCRIPTION

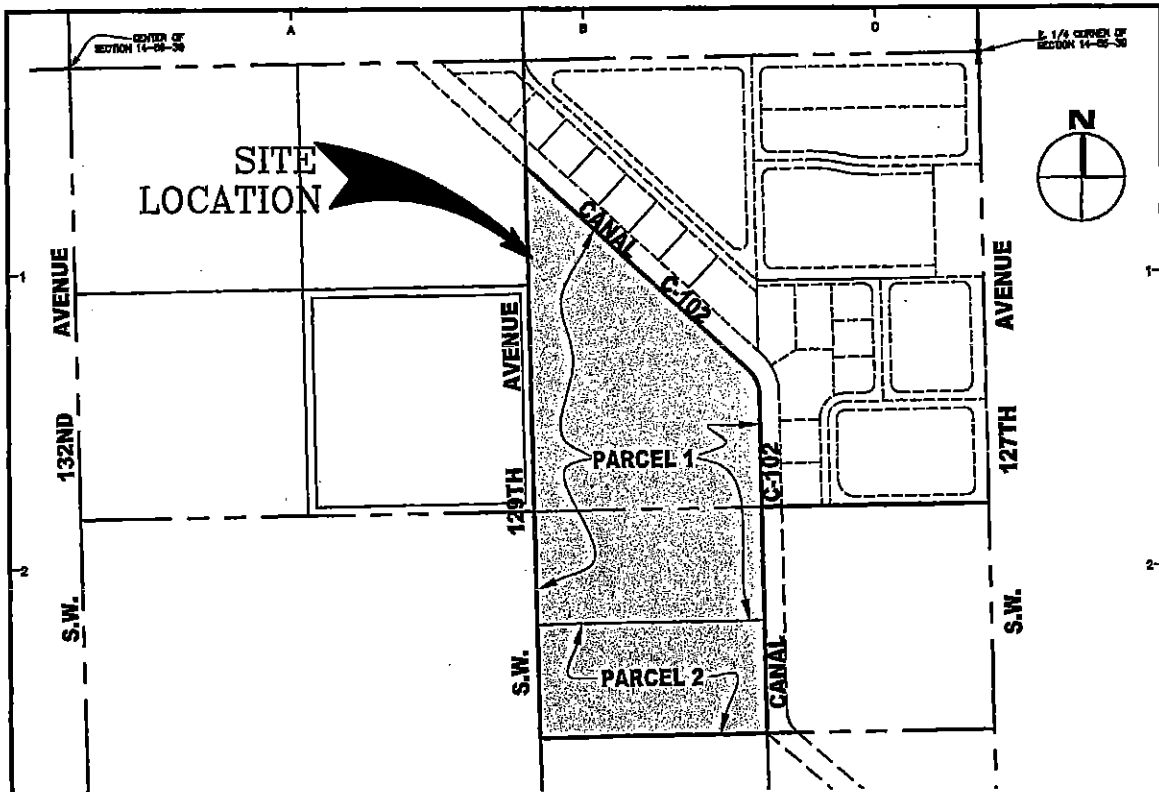

LOCATION MAP:
 S.E. 1/4 OF SECTION 14 TOWNSHIP 56 SOUTH, RANGE 39 EAST
 DORAL, MIAMI-DADE COUNTY, FLORIDA
 NOT TO SCALE

SURVEYOR'S NOTES:


- 1) This is not a Boundary Survey, but only a GRAPHIC DEPICTION of the description shown hereon.
- 2) North arrow direction and Bearings shown hereon are based on recorded value of S01°01'51"E along the East line of S.E. 1/4 of Section 14, Township 56 South, Range 39 East, as shown on P.B. 165, Pg. 48.
- 3) Not valid without the signature and the original raised seal of a Florida Licensed Surveyor and Mapper. Additions or deletions to survey maps or reports by other than the signing party or parties is prohibited without written consent of the signing party or parties.
- 4) There may be additional Restrictions not shown on this Sketch & Legal that may be found in the Public Records of this County, Examination of TITLE COMMITMENT will have to be made to determine recorded Instruments, if any affecting this property.
- 5) The Sketch and Legal Description shown herein is based on the information provided by the Client.
- 6) No Title research has been performed to determine if there are any conflict existing or arising out of the creation of the easements, Right of Ways, Parcel Descriptions, or any other type of encumbrances that the herein described legal may be utilized for.

SURVEYOR'S CERTIFICATE:

I Herby Certify to the best of my knowledge and belief that this drawing is a true and correct representation of the SKETCH AND LEGAL DESCRIPTION, of the real property described hereon

I further certify that this survey was prepared in accordance with the applicable provisions of Chapter 5J-17 (Formerly 61G17-6) Florida Administrative Code.

Ford, Armenteros & Fernandez, Inc.
 Date: May 18, 2018
 Revision 1:

By: 
 Omar Armenteros, P.L.S. for the firm
 Professional Land Surveyor
 State of Florida, LS No. 3679

© FORD COMPANIES Engineering & Surveying Survey/ Sketch & Legal 17-039-1007 (ALTA SURVEY TWO PARCEL).dwg

BLACK CREEK CDD



FORD, ARMENTEROS & FERNANDEZ, INC.
 1950 N.W. 94th AVENUE, 2nd FLOOR
 MIAMI, FLORIDA 33172
 PH. (305) 477-6472
 FAX (305) 470-2805

TYPE OF PROJECT			SKETCH AND LEGAL DESCRIPTION
SHEET NAME			LOCATION MAP AND SURVEYOR'S NOTES
PREPARED FOR			LENNAR HOMES, LLC
DRAWN BY	JAER	DATE	05-17-2018
CHECKED BY		SCALE	1" = 200'
CHECKED BY		PROJECT No.	17-039-1007
			1 OF 6 SHEETS

21

LEGAL DESCRIPTION:

PARCEL 1:

The South 1/2 of the SW 1/4 of the NE 1/4 of the SE 1/4 and the North 1/2 of the NW 1/4 of the SE 1/4 of the SE 1/4 of Section 14, Township 56 South, Range 39 East, and all of the portion lying Southwesterly of Canal 102 of the North 1/2 of the SW 1/4 of the NE 1/4 of the SE 1/4 and the NW 1/4 of the NE 1/4 of the SE 1/4, all lying in Section 14, Township 56 South, Range 39 East, situated and being in Miami-Dade County, Florida.

PARCEL 2:

The South 1/2 of the NW 1/4 of the SE 1/4 of the SE 1/4 of Section 14, Township 56 South, Range 39 East, situated and being in Miami-Dade County, Florida.


FORD COMPANIES Engineering & Surveying (Survey) Sketch & Legal Description (CDD) SUBJECT THIS PARCEL.dwg

BLACK CREEK CDD



FORD, ARMENTEROS & FERNANDEZ, INC.
 1950 N.W. 94th AVENUE, 2nd FLOOR
 MIAMI, FLORIDA 33172
 PH. (305) 477-6472
 FAX (305) 470-2805

TYPE OF PROJECT:	SKETCH AND LEGAL DESCRIPTION		
SHEET NAME:	LEGAL DESCRIPTION TO ACOMPANY SKETCH		
PREPARED FOR:	LENNAR HOMES, LLC		
DRAWN BY:	JAER	DATE:	05-17-2018
DATE CHECKED BY:		SCALE:	1" = 200'
CHECKED BY:		PROJECT No:	17-038-1007
		SHEETS:	2
			of 6 SHEETS

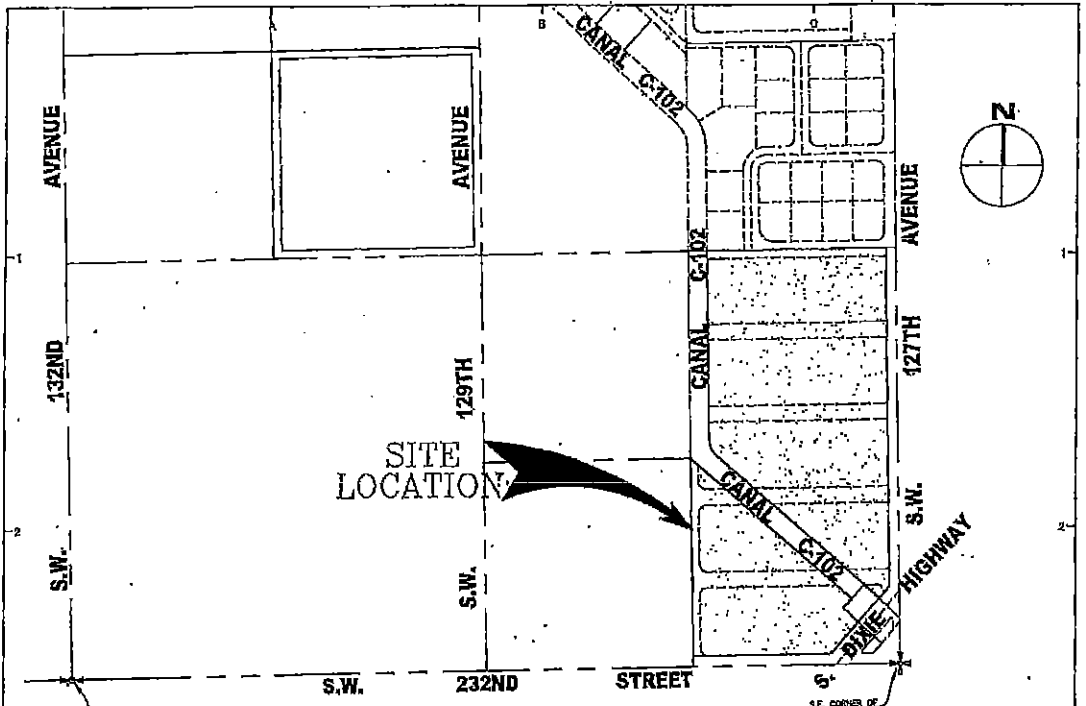

LOCATION MAP:
 S.E. 1/4 OF SECTION 14 TOWNSHIP 56 SOUTH, RANGE 30 EAST
 DORAL, MIAMI-DADE COUNTY, FLORIDA
 NOT TO SCALE

SURVEYOR'S NOTES:

- 1) This is not a Boundary Survey, but only a GRAPHIC DEPICTION of the description shown hereon.
- 2) North arrow direction and Bearings shown hereon are based on assumed value of S01°01'51"E along the East line of S.E. 1/4 of Section 14, Township 56 South, Range 30 East, as shown on P.B. 165, Pg. 48.
- 3) Not valid without the signature and the original raised seal of a Florida Licensed Surveyor and Mapper. Additions or deletions to survey maps or reports by other than the signing party or parties is prohibited without written consent of the signing party or parties.
- 4) There may be additional Restrictions not shown on this Sketch & Legal that may be found in the Public Records of this County, Examination of TITLE COMMITMENT will have to be made to determine recorded instruments, if any affecting this property.
- 5) The Sketch and Legal Description shown herein is based on the information provided by the Client.
- 6) No Title research has been performed to determine if there are any conflict existing or arising out of the creation of the easements, Right of Ways, Parcel Descriptions, or any other type of encumbrances that the herein described legal may be utilized for.

SURVEYOR'S CERTIFICATE:


I Hereby Certify to the best of my knowledge and belief that this drawing is a true and correct representation of the SKETCH AND LEGAL DESCRIPTION, of the real property described hereon

I further certify that this survey was prepared in accordance with the applicable provisions of Chapter 5J-17 (Formerly 61G17-6) Florida Administrative Code.

Ford, Armenteros & Fernandez, Inc.

Date: May 18th, 2018

Revision 1: May 24th, 2018

By: 
 Omar Armenteros, P.L.S. for the firm
 Professional Land Surveyor
 State of Florida, LS No. 3879

BLACK CREEK CDD



FORD, ARMENTEROS & FERNANDEZ, INC.
 1950 N.W. 94th AVENUE, 2nd FLOOR
 MIAMI, FLORIDA 33172
 PH. (305) 477-6472
 FAX (305) 470-2808

TYPE OF PROJECT:	SKETCH AND LEGAL DESCRIPTION		
SHEET NAME:	LOCATION MAP AND SURVEYOR'S NOTES		
PREPARED FOR:	LENNAR HOMES, LLC		
DRAWN BY:	JAER	DATE:	05-17-2018
CHK. CHECKED BY:		SCALE:	1" = 200'
CHECKED BY:		PROJECT No:	17-035-1007
			4
			of 6 SHEETS

© 2018 COMPASS ENGINEERING & SURVEYING (SURVEY SKETCH & LEGAL) (DATA SURVEY AND PLOTTING).DWG

LEGAL DESCRIPTION:

PARCEL 1:

The South 1/2 of the SW 1/4 of the NE 1/4 of the SE 1/4 and the North 1/2 of the NW 1/4 of the SE 1/4 of the SE 1/4 of Section 14, Township 56 South, Range 39 East, and all of the portion lying Southwesterly of Canal 102 of the North 1/2 of the SW 1/4 of the NE 1/4 of the SE 1/4 and the NW 1/4 of the NE 1/4 of the SE 1/4, all lying in Section 14, Township 56 South, Range 39 East, situated and being in Miami-Dade County, Florida.

PARCEL 2:

The South 1/2 of the NW 1/4 of the SE 1/4 of the SE 1/4 of Section 14, Township 56 South, Range 39 East, situated and being in Miami-Dade County, Florida.

PARCEL 3:

The East 1/2 of the SE 1/4 of the SE 1/4 of Section 14, Township 56, South, Range 39 East, lying West of the Right-of-Way of the Florida East Coast Railway, lying and being in Dade County, Florida; also known as Tracts 1 through 6, together with all the streets as shown on Amended Plat of the East 1/2 of the SE 1/4 of the SE 1/4 of Section 14, Township 56 South, Range 39 East, Dade County, Florida, formerly known as GOULDS ESTATES, as per Plat Book 28, Page 48, Public Records of Dade County, Florida.

LESS the South 35 feet in Silver Palm Drive (also known as S.W. 232nd Street) and the East 35 feet in Avon Avenue (also known as S.W. 127th Avenue).

And LESS the Right-of-Way for Dixie Highway.

And LESS the following: Begin at the NW corner of the East 1/2 of the SE 1/4 of the SE 1/4 of Section 14, Township 56 South, Range 39 East, Dade County, Florida; thence run South 1°02'16" East, along the West line of the East 1/2 of the SE 1/4 of the SE 1/4 of said Section 14, for a distance of 662.35 feet to the NW corner of the SE 1/4 of the SE 1/4 of the SE 1/4 of said Section 14; thence run South 49°19'33" East for a distance of 684.33 feet; thence run North 42°30'25" East for a distance of 60.00 feet; thence run North 47°29'35" West for a distance of 0.96 feet; thence run North 49°19'33" West for a distance of 622.52 feet to a point of curvature of a circular curve to the right; thence run Northwesterly, along the arc of said circular curve to the right having a radius of 80.00 feet, through a central angle of 48°17'17" for an arc distance of 67.42 feet to a point of tangency with a line that is 60.00 feet East of and parallel with the West line of the NE 1/4 of the SE 1/4 of the SE 1/4 of said Section 14; thence run North 01°02'16" West, along the line that is 60.00 feet East of and parallel with the West line of the Northeast 1/4 of the SE 1/4 of SE 1/4 of said Section 14, for a distance of 599.37 feet to a point on the North line of the SE 1/4 of the SE 1/4 of said Section 14; thence run South 89°10'24" West along the North line of the SE 1/4 of the SE 1/4 of said Section 14 for a distance of 60.00 feet to the Point of Beginning, lying and being in Dade County, Florida.

And LESS the following: A parcel of land in that part of the East 1/2 of the SE 1/4 of the SE 1/4 of Section 14, Township 56 South, Range 39 East, lying Northwesterly of the Right-of-Way for Florida East Coast Railway; said parcel of land being more specifically described as follows:

From an iron pipe in concrete marking the SE corner of said Section 14, bear North 1°01'21" West, along the East coast line of said Section 14, a distance of 133.55 feet to the Point of Beginning; thence continue North 01°01'21" West, a distance of 8.94 feet; thence, North 47°29'22" West, a distance of 160 feet; thence South 42°30'38" West, a distance of 100 feet; thence South 47°29'22" East, a distance of 188.12 feet to the intersection thereof with the Northwesterly Right-of-Way line of the Florida East Coast Railway; thence North 41°18'49" East, along said Right-of-Way line, a distance of 93.55 feet to the Point of Beginning.

04/15/20 SURVEY ENGINEERING & SURVEYING SOUTH & LEGAL (AUT. SURVEY TRIM PARCEL) JAW

BLACK CREEK CDD







FORD, ARMENTEROS & FERNANDEZ, INC.
 1950 N.W. 94th AVENUE, 2nd FLOOR
 MIAMI, FLORIDA 33172
 PH. (305) 477-8472
 FAX (305) 470-2805

TYPE OF PROJECT: SKETCH AND LEGAL DESCRIPTION			
SUBJECT NAME: LEGAL DESCRIPTION TO ACOMPANY SKETCH			
FORWARD FOR: LENNAR HOMES, LLC			
DATE:	05-17-2018	DATE:	05-17-2018
SCALE:	1" = 200'	SCALE:	1" = 200'
PROJECT NO:	17-039-1007	PROJECT NO:	17-039-1007

5

OF 6 SHEETS

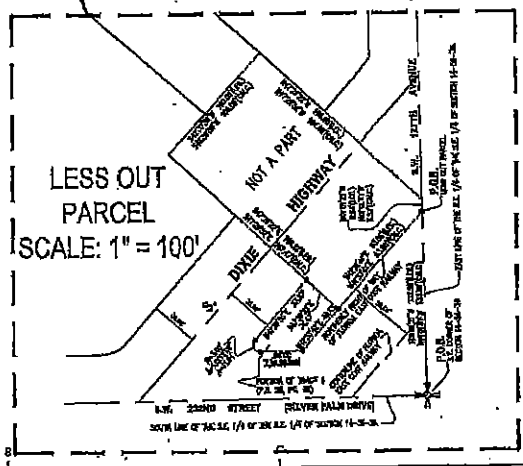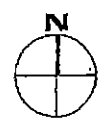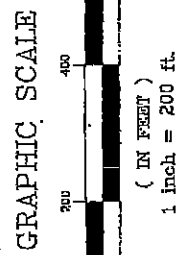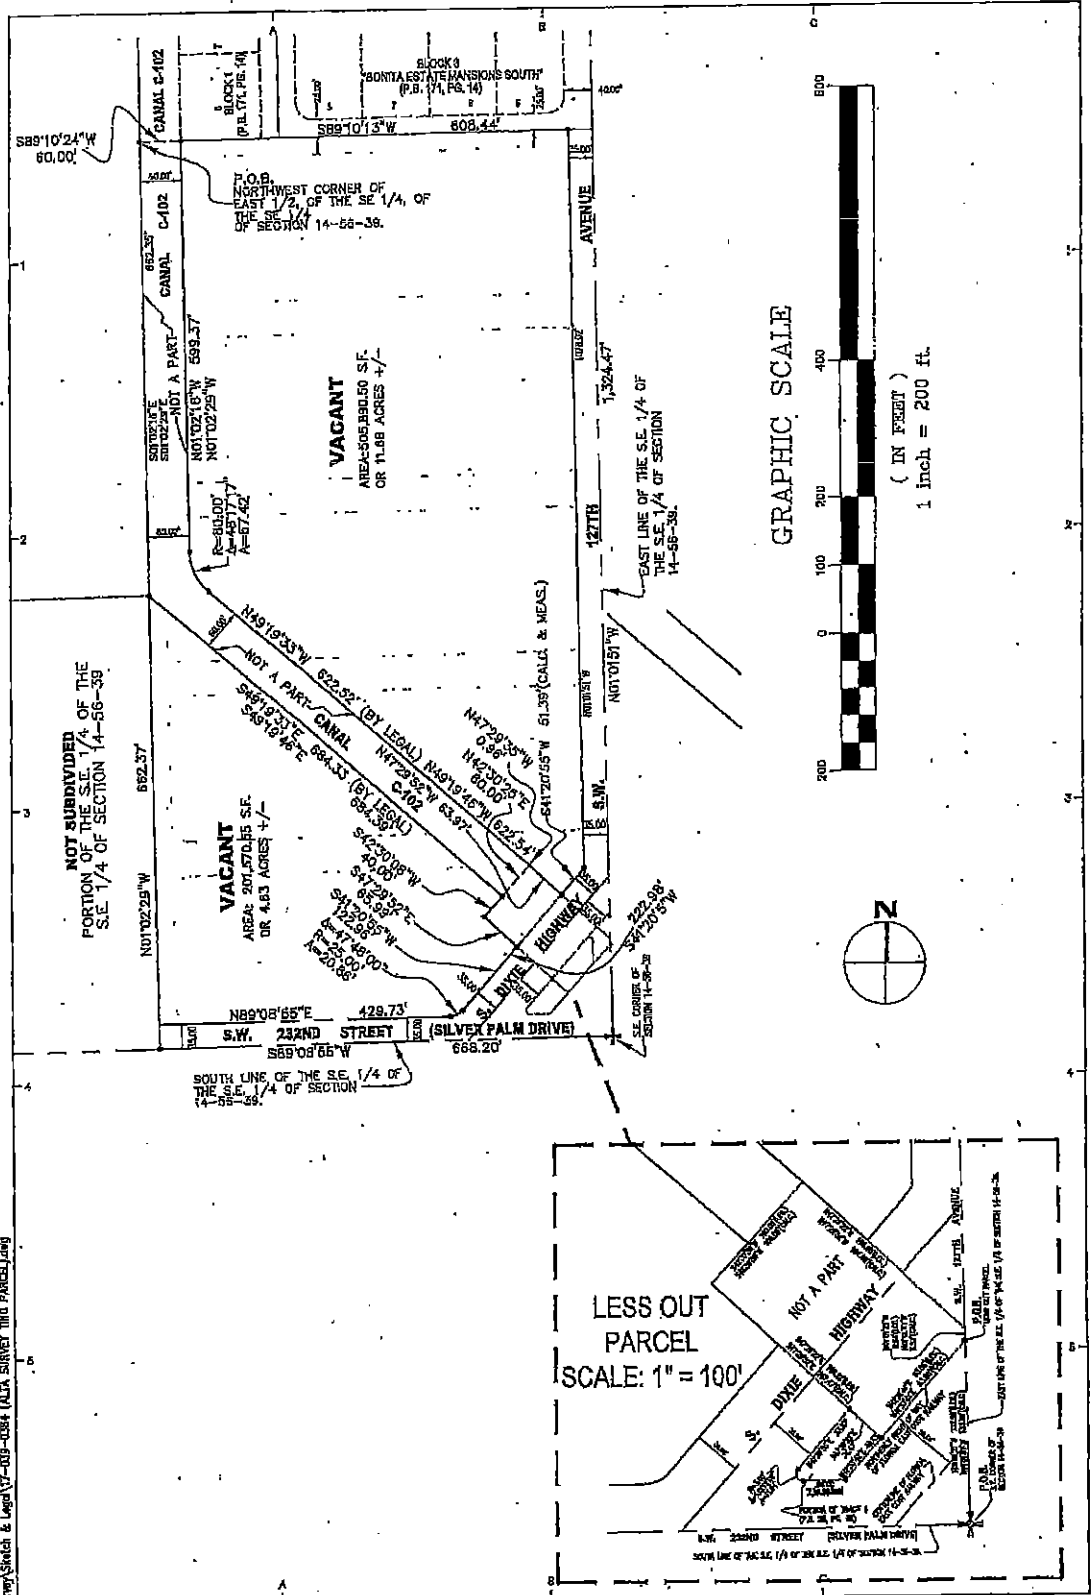

© FORD, ARMENTEROS & FERNANDEZ, INC. (ALTA SURVEY TMD PARCEL).dwg

BLACK CREEK CDD



FORD, ARMENTEROS & FERNANDEZ, INC.
 1960 N.W. 94th AVENUE, 2nd FLOOR
 MIAMI, FLORIDA 33172
 PH. (305) 477-6472
 FAX (305) 470-2805

TYPE OF PROJECT: SKETCH AND LEGAL DESCRIPTION		6
SHEET NAME: SKETCH TO ACCOMPANY LEGAL DESCRIPTION		
PREPARED FOR: LENNAR HOMES, LLC		of 6 SHEETS
DRAWN BY: JAER	DATE: 05-17-2018	
CHECKED BY:	SCALE: 1" = 200'	
CREATED BY:	PROJECT No: 17-039-1007	

26

COMPOSITE EXHIBIT 3

**AFFIDAVIT OF OWNERSHIP AND CONSENT
BLACK CREEK COMMUNITY DEVELOPMENT DISTRICT**

On this 7 day of August, 2018, personally appeared before me, Antonio L. Gonzalez, an officer duly authorized to administer oaths and take acknowledgements, who, after being duly sworn, deposes and says:

1. Affiant is the managing member of Mystic 17 Holdings, LLC, a Delaware limited liability company, as Manager of 129 Land Investments, LLC., a Florida limited liability company (the "Company").
2. The Company is the co-owner of the following described property, to wit:
See Exhibit "A" attached hereto (the "Property").
3. Affiant hereby represents that Affiant has full authority to execute all documents and instruments on behalf of the Company, including the Petition before the Board of County Commissioners of Miami-Dade County, Florida, to adopt an ordinance to establish the Black Creek Community Development District (the "Proposed CDD").
4. The Property constitutes all of the real property to be included in the Proposed CDD.
5. Affiant, on behalf of the Company, hereby consents to the establishment of the Proposed CDD.

129 Land Investments, LLC, a Florida limited liability company

liability

By: Mystic 17 Holdings, LLC, a Delaware limited liability company, as Manager

By: _____
Name: Antonio L. Gonzalez
Title: MANAGING MEMBER

STATE OF FL
COUNTY OF MIAMI DAD }

The foregoing instrument was acknowledged before me this 7 day of August, 2018, by Antonio L. Gonzalez as Managing Member of Mystic 17 Holdings, LLC, a Delaware limited liability company, as Manager of 129 Land Investments, LLC., a Florida limited liability company. She/He is personally known to me [] or produced _____ as identification.

[Signature]
Notary Public

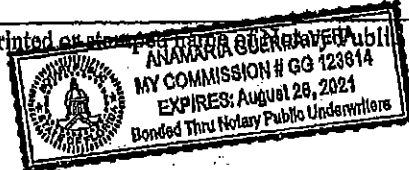
Typed, printed or stamped name of Notary Public


Exhibit "A" to Affidavit

Legal description of Property

EXHIBIT "A"

Parcel 1:

The South 1/2 of the SW 1/4 of the NE 1/4 of the SE 1/4 and the North 1/2 of the NW 1/4 of the SE 1/4 of the SE 1/4 of Section 14, Township 56 South, Range 39 East, and all the portion lying Southwesterly of Canal 102 of the North 1/2 of the SW 1/4 of the NE 1/4 of the SE 1/4 and the NW 1/4 of the NE 1/4 of the SE 1/4, subject to 60 feet for the canal right of way, all lying and being in Section 14, Township 56 South, Range 39 East, situated and being in Miami-Dade County, Florida.

PARCEL 2:

The South 1/2 of the NW 1/4 of the SE 1/4 of the SE 1/4 of Section 14, Township 56 South, Range 39 East, situated and being in Miami-Dade County, Florida.

**AFFIDAVIT OF OWNERSHIP AND CONSENT
BLACK CREEK COMMUNITY DEVELOPMENT DISTRICT**

On this 2nd day of AUGUST, 2018, personally appeared before me, DIEGO RODRIGUEZ, an officer duly authorized to administer oaths and take acknowledgements, who, after being duly sworn, deposes and says:


1. Affiant is the SECRETARY, for D & B Inc., a Florida corporation (the "Company").
2. The Company is the owner of the following described property, to wit:
See Exhibit "A" attached hereto (the "Property").
3. Affiant hereby represents that Affiant has full authority to execute all documents and instruments on behalf of the Company, including the Petition before the Board of County Commissioners of Miami-Dade County, Florida, to adopt an ordinance to establish the Black Creek Community Development District (the "Proposed CDD").
4. The Property constitutes all of the real property to be included in the Proposed CDD.
5. Affiant, on behalf of the Company, hereby consents to the establishment of the Proposed CDD.

D & B Inc., a Florida corporation

By: [Signature]
Name: DIEGO RODRIGUEZ
Title: SECRETARY

STATE OF FLORIDA
COUNTY OF MIAMI-DADE

The foregoing instrument was acknowledged before me this 2 day of AUGUST, 2018, by Diego Rodriguez as SECRETARY of D & B Inc., a Florida corporation. She/He is personally known to me. [Signature] or produced _____ as identification.

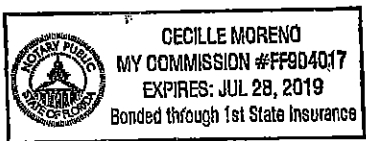

[Signature]
Notary Public CECILLE MORENO.
Typed, printed or stamped name of Notary Public.

Exhibit "A" to Affidavit

Legal description of Property

EXHIBIT "A"

The East 1/2 of the SE 1/4 of the SE 1/4 of Section 14, Township 56 South, Range 39 East, lying West of the Right of Way of the Florida East Coast Railway lying and being in Miami-Dade County, Florida; also known as Tracts 1 through 6, together with all the streets, as shown on Amended Plat of the East 1/2 of the SE 1/4 of the SE 1/4 of Section 14, Township 56 South, Range 39 East, Miami-Dade County, Florida, formerly known as GOULDS ESTATES, as per Plat Book 28, page 48, Public Records of Dade County, Florida,

LESS the South 35 feet in Silver Palm Drive (also known as S.W. 232 Street) and the East 35 feet in Avon Avenue (also known as S.W. 127 Avenue),

And LESS the right-of-way for Dixie Highway,

And LESS the following: Begin at the NW corner of the East 1/2 of the SE 1/4 of the SE 1/4 of Section 14, Township 56 South, Range 39 East, Dade County, Florida, thence run South $1^{\circ}02'16''$ East along the West line of the East 1/2 of the SE 1/4 of the SE 1/4 of said Section 14 for a distance of 662.35 feet to the NW corner of the SE 1/4 of the SE 1/4 of the SE 1/4 of said Section 14, thence run South $49^{\circ}19'33''$ East for a distance of 684.33 feet; thence run North $42^{\circ}30'25''$ East for a distance of 60.00 feet; thence run North $47^{\circ}29'35''$ West for a distance of 0.96 feet; thence run North $49^{\circ}19'33''$ West for a distance of 622.52 feet to a point of curvature of a circular curve to the right; thence run Northwesterly, along the arc of said circular curve to the right having a radius of 80.00 feet, through a central angle of $48^{\circ}17'17''$ for an arc distance of 67.42 feet to a point of tangency with a line that is 60.00 feet East of and parallel with the West line of the NE 1/4 of the SE 1/4 of the SE 1/4 of said Section 14; thence run North $1^{\circ}02'16''$ West, along the line that is 60.00 feet East of and parallel with the West line of the Northeast 1/4 of the SE 1/4 of the SE 1/4 of said Section 14, for a distance of 599.37 feet to a point on the North line of the SE 1/4 of the SE 1/4 of said Section 14; thence run South $89^{\circ}10'24''$ West along the North line of the SE 1/4 of the SE 1/4 of said Section 14 for a distance of 60.00 feet to the Point of Beginning, lying and being in Miami-Dade County, Florida,

And LESS the following: A parcel of land in that part of the East 1/2 of the SE 1/4 of the SE 1/4 of Section 14, Township 56 South, Range 39 East, lying Northwesterly of the right of way for the Florida East Coast Railway; said parcel of land being more specifically described as follows:

From an iron pipe in concrete marking the SE corner of said Section 14, bear North $1^{\circ}01'21''$ West, along the East line of said Section 14, a distance of 133.55 feet to the point of beginning; Thence continue North $1^{\circ}01'21''$ West, a distance of 8.94 feet; thence, North $47^{\circ}29'22''$ West, a distance of 160 feet; thence, South $42^{\circ}30'38''$ West a distance of 100 feet; thence South $47^{\circ}29'22''$ East, a distance of 168.12 feet to the intersection thereof with the Northwesterly right of way line of the Florida East Coast Railway; thence North $41^{\circ}18'49''$ East, along said right of way line, a distance of 93.55 feet to the point of beginning.

**AFFIDAVIT OF OWNERSHIP AND CONSENT
BLACK CREEK COMMUNITY DEVELOPMENT DISTRICT**

On this 8th day of July, 2018, personally appeared before me, Assad Barkett Jr., an officer duly authorized to administer oaths and take acknowledgements, who, after being duly sworn, deposes and says:

1. Affiant is a co-owner of the following described property, to wit: See Exhibit "A" attached hereto (the "Property").
2. Affiant hereby represents that Affiant has full authority to execute all documents and instruments, including the Petition before the Board of County Commissioners of Miami-Dade County, Florida, to adopt an ordinance to establish the Black Creek Community Development District (the "Proposed CDD").
3. The Property constitutes all of the real property to be included in the Proposed CDD.
4. Affiant hereby consents to establishment of the Proposed CDD.

By: *Assad Barkett*
Name: Assad Barkett, Jr.
Title: Co-Owner

STATE OF FLORIDA
COUNTY OF MIAMI-DADE

The foregoing instrument was acknowledged before me this 8th day of July, 2018, by Assad Barkett, Jr., who is personally known to me.

John M. Barkett
Notary Public

Typed, printed or stamped name of Notary Public:

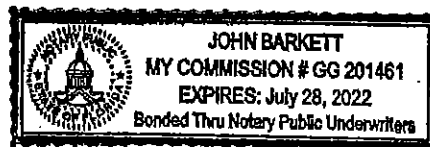


Exhibit "A" to Affidavit

Legal description of Property

EXHIBIT "A"

Parcel 1:

The South 1/2 of the SW 1/4 of the NE 1/4 of the SE 1/4 and the North 1/2 of the NW 1/4 of the SE 1/4 of the SE 1/4 of Section 14, Township 56 South, Range 39 East, and all the portion lying Southwesterly of Canal 102 of the North 1/2 of the SW 1/4 of the NE 1/4 of the SE 1/4 and the NW 1/4 of the NE 1/4 of the SE 1/4, subject to 60 feet for the canal right of way, all lying and being in Section 14, Township 56 South, Range 39 East, situated and being in Miami-Dade County, Florida.


PARCEL 2:

The South 1/2 of the NW 1/4 of the SE 1/4 of the SE 1/4 of Section 14, Township 56 South, Range 39 East, situated and being in Miami-Dade County, Florida.

**AFFIDAVIT OF OWNERSHIP AND CONSENT
BLACK CREEK COMMUNITY DEVELOPMENT DISTRICT**


On this 10 day of July, 2018, personally appeared before me, Philip A. Elder, an officer duly authorized to administer oaths and take acknowledgements, who, after being duly sworn, deposes and says:

1. Affiant is the Successor Co-Trustee of the Irma B. Elder Trust (the "Trust").
2. The Trust is the co-owner of the following described property, to wit:
See Exhibit "A" attached hereto (the "Property")
3. Affiant hereby represents that Affiant has full authority to execute all documents and instruments on behalf of the Trust, including the Petition before the Board of County Commissioners of Miami-Dade County, Florida, to adopt an ordinance to establish the Black Creek Community Development District (the "Proposed CDD").
4. The Property constitutes all of the real property to be included in the Proposed CDD.
5. Affiant, on behalf of the Trust, hereby consents to the establishment of the Proposed CDD.

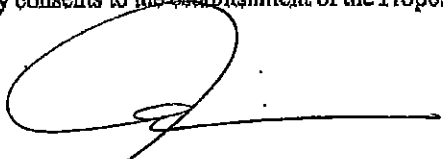By: 
Name: Philip A. Elder
Title: Successor Co-Trustee

STATE OF MICHIGAN)
COUNTY OF DAKLAND)

The foregoing instrument was acknowledged before me this 10th day of July, 2018, by Philip A. Elder, as Co-Trustee of the Irma B. Elder Trust. He is personally known to me [] or produced _____ as identification.


Notary Public
CHERYL CONNELL
Typed, printed or stamped name of Notary Public

CHERYL L. CONNELL
NOTARY PUBLIC, STATE OF MI
COUNTY OF MACOMB
MY COMMISSION EXPIRES Mar 1, 2023
ACTING IN COUNTY OF DAKLAND

Exhibit "A" to Affidavit

Legal description of Property

EXHIBIT "A"

Parcel 1:

The South 1/2 of the SW 1/4 of the NE 1/4 of the SE 1/4 and the North 1/2 of the NW 1/4 of the SE 1/4 of the SE 1/4 of Section 14, Township 56 South, Range 39 East, and all the portion lying Southwesterly of Canal 102 of the North 1/2 of the SW 1/4 of the NE 1/4 of the SE 1/4 and the NW 1/4 of the NE 1/4 of the SE 1/4, subject to 60 feet for the canal right of way, all lying and being in Section 14, Township 56 South, Range 39 East, situated and being in Miami-Dade County, Florida.

PARCEL 2:

The South 1/2 of the NW 1/4 of the SE 1/4 of the SE 1/4 of Section 14, Township 56 South, Range 39 East, situated and being in Miami-Dade County, Florida.

**AFFIDAVIT OF OWNERSHIP AND CONSENT
BLACK CREEK COMMUNITY DEVELOPMENT DISTRICT**

On this 11 day of July, 2018, personally appeared before me, Stephanie M. Battershall, an officer duly authorized to administer oaths and take acknowledgements, who, after being duly sworn, deposes and says:

1. Affiant is the Successor Co-Trustee of the Irma B. Elder Trust (the "Trust").
2. The Trust is the co-owner of the following described property, to wit:
See Exhibit "A" attached hereto (the "Property")
3. Affiant hereby represents that Affiant has full authority to execute all documents and instruments on behalf of the Trust, including the Petition before the Board of County Commissioners of Miami-Dade County, Florida, to adopt an ordinance to establish the Black Creek Community Development District (the "Proposed CDD").
4. The Property constitutes all of the real property to be included in the Proposed CDD.
5. Affiant, on behalf of the Trust, hereby consents to the establishment of the Proposed CDD.


By: _____
Name: Stephanie M. Battershall
Title: Successor Co-Trustee

STATE OF MI
COUNTY OF Grand Traverse }
Acting in Antrim

The foregoing instrument was acknowledged before me this 11 day of July, 2018, by Stephanie M. Battershall, as Co-Trustee of the Irma B. Elder Trust. She is personally known to me [] or produced D.L. as identification.

Cynthia Lake
Notary Public

Typed, printed or stamped name of Notary Public

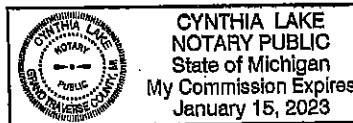


Exhibit "A" to Affidavit

Legal description of Property

EXHIBIT "A"

Parcel 1:

The South 1/2 of the SW 1/4 of the NE 1/4 of the SE 1/4 and the North 1/2 of the NW 1/4 of the SE 1/4 of the SE 1/4 of Section 14, Township 56 South, Range 39 East, and all the portion lying Southwesterly of Canal 102 of the North 1/2 of the SW 1/4 of the NE 1/4 of the SE 1/4 and the NW 1/4 of the NE 1/4 of the SE 1/4, subject to 60 feet for the canal right of way, all lying and being in Section 14, Township 56 South, Range 39 East, situated and being in Miami-Dade County, Florida.


PARCEL 2:

The South 1/2 of the NW 1/4 of the SE 1/4 of the SE 1/4 of Section 14, Township 56 South, Range 39 East, situated and being in Miami-Dade County, Florida.

**AFFIDAVIT OF OWNERSHIP AND CONSENT
BLACK CREEK COMMUNITY DEVELOPMENT DISTRICT**

On this 9 day of July, 2018, personally appeared before me, Robert R. Elder, an officer duly authorized to administer oaths and take acknowledgements, who, after being duly sworn, deposes and says:

1. Affiant is the Successor Co-Trustee of the Irma B. Elder Trust (the "Trust").
2. The Trust is the co-owner of the following described property, to wit:
See Exhibit "A" attached hereto (the "Property")
3. Affiant hereby represents that Affiant has full authority to execute all documents and instruments on behalf of the Trust, including the Petition before the Board of County Commissioners of Miami-Dade County, Florida, to adopt an ordinance to establish the Black Creek Community Development District (the "Proposed CDD").
4. The Property constitutes all of the real property to be included in the Proposed CDD.
5. Affiant, on behalf of the Trust, hereby consents to the establishment of the Proposed CDD.

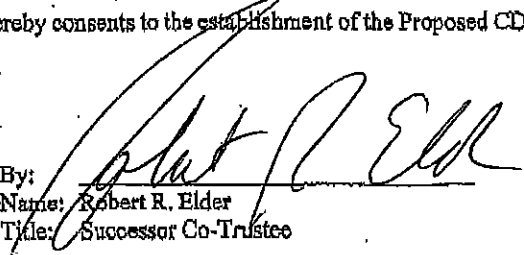By: 
Name: Robert R. Elder
Title: Successor Co-Trustee

STATE OF MI)
COUNTY OF OAKLAND)

The foregoing instrument was acknowledged before me this 9th day of July, 2018, by Robert R. Elder, as Co-Trustee of the Irma B. Elder Trust. He is personally known to me or produced 2018 as identification.

CHERYL L. CONNELL
NOTARY PUBLIC, STATE OF MI
COUNTY OF MACOMB
MY COMMISSION EXPIRES Mar 1, 2023
ACTING IN COUNTY OF OAKLAND

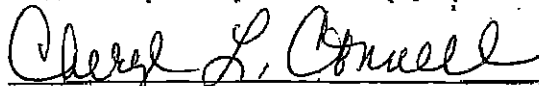

Notary Public
CHERYL L. CONNELL
Typed, printed or stamped name of Notary Public

Exhibit "A" to Affidavit

Legal description of Property

EXHIBIT "A"

Parcel 1:

The South 1/2 of the SW 1/4 of the NE 1/4 of the SE 1/4 and the North 1/2 of the NW 1/4 of the SE 1/4 of the SE 1/4 of Section 14, Township 56 South, Range 39 East, and all the portion lying Southwesterly of Canal 102 of the North 1/2 of the SW 1/4 of the NE 1/4 of the SE 1/4 and the NW 1/4 of the NE 1/4 of the SE 1/4, subject to 60 feet for the canal right of way, all lying and being in Section 14, Township 56 South, Range 39 East, situated and being in Miami-Dade County, Florida.

PARCEL 2:

The South 1/2 of the NW 1/4 of the SE 1/4 of the SE 1/4 of Section 14, Township 56 South, Range 39 East, situated and being in Miami-Dade County, Florida.

**AFFIDAVIT OF OWNERSHIP AND CONSENT
BLACK CREEK COMMUNITY DEVELOPMENT DISTRICT**

On this 10 day of July, 2018, personally appeared before me, Edward C. Dawda, an officer duly authorized to administer oaths and take acknowledgements, who, after being duly sworn, deposes and says:

1. Affiant is the Successor Co-Trustee of the Irma B. Elder Trust (the "Trust").
2. The Trust is the co-owner of the following described property, to wit:
See Exhibit "A" attached hereto (the "Property")
3. Affiant hereby represents that Affiant has full authority to execute all documents and instruments on behalf of the Trust, including the Petition before the Board of County Commissioners of Miami-Dade County, Florida, to adopt an ordinance to establish the Black Creek Community Development District (the "Proposed CDD").
4. The Property constitutes all of the real property to be included in the Proposed CDD.
5. Affiant, on behalf of the Trust, hereby consents to the establishment of the Proposed CDD.

By: Edward C. Dawda
Name: Edward C. Dawda
Title: Successor Co-Trustee

STATE OF MICHIGAN)
COUNTY OF OAKLAND)

The foregoing instrument was acknowledged before me this 10th day of JULY, 2018, by Edward C. Dawda, as Co-Trustee of the Irma B. Elder Trust. He is personally known to me or produced _____ as identification.

ERIN BOWEN WELCH
Notary Public, State of Michigan
County of Oakland
My Commission Expires 01-19-2021
Acting in the County of Oakland

Erin Bowen Welch
Notary Public
Erin Bowen Welch
Typed, printed or stamped name of Notary Public

Exhibit "A" to Affidavit

Legal description of Property

EXHIBIT "A"

Parcel 1:

The South 1/2 of the SW 1/4 of the NE 1/4 of the SE 1/4 and the North 1/2 of the NW 1/4 of the SE 1/4 of the SE 1/4 of Section 14, Township 56 South, Range 39 East, and all the portion lying Southwesterly of Canal 102 of the North 1/2 of the SW 1/4 of the NE 1/4 of the SE 1/4 and the NW 1/4 of the NE 1/4 of the SE 1/4, subject to 60 feet for the canal right of way, all lying and being in Section 14, Township 56 South, Range 39 East, situated and being in Miami-Dade County, Florida.

PARCEL 2:

The South 1/2 of the NW 1/4 of the SE 1/4 of the SE 1/4 of Section 14, Township 56 South, Range 39 East, situated and being in Miami-Dade County, Florida.

**AFFIDAVIT OF OWNERSHIP AND CONSENT
BLACK CREEK COMMUNITY DEVELOPMENT DISTRICT**

On this 8th day of July, 2018, personally appeared before me, Carmen Doumar, an officer duly authorized to administer oaths and take acknowledgements, who, after being duly sworn, deposes and says:

1. Affiant is a co-owner of the following described property, to wit: See Exhibit "A" attached hereto (the "Property").
2. Affiant hereby represents that Affiant has full authority to execute all documents and instruments, including the Petition before the Board of County Commissioners of Miami-Dade County, Florida, to adopt an ordinance to establish the Black Creek Community Development District (the "Proposed CDD").
3. The Property constitutes all of the real property to be included in the Proposed CDD.
4. Affiant hereby consents to establishment of the Proposed CDD.

By: Carmen Doumar
Name: Carmen Doumar
Title: Co-Owner

STATE OF FLORIDA
COUNTY OF MIAMI-DADE

The foregoing instrument was acknowledged before me this 8th day of July, 2018, by Carmen Doumar, who is personally known to me.

John R. Barkett
Notary Public

Typed, printed or stamped name of Notary Public:



Exhibit "A" to Affidavit

Legal description of Property

EXHIBIT "A"

Parcel 1:

The South 1/2 of the SW 1/4 of the NE 1/4 of the SE 1/4 and the North 1/2 of the NW 1/4 of the SE 1/4 of the SE 1/4 of Section 14, Township 56 South, Range 39 East, and all the portion lying Southwesterly of Canal 102 of the North 1/2 of the SW 1/4 of the NE 1/4 of the SE 1/4 and the NW 1/4 of the NE 1/4 of the SE 1/4, subject to 60 feet for the canal right of way, all lying and being in Section 14, Township 56 South, Range 39 East, situated and being in Miami-Dade County, Florida.

PARCEL 2:

The South 1/2 of the NW 1/4 of the SE 1/4 of the SE 1/4 of Section 14, Township 56 South, Range 39 East, situated and being in Miami-Dade County, Florida.

EXHIBIT 4

INITIAL MEMBERS OF THE DISTRICT BOARD OF SUPERVISORS

Alexi Haas
Yolexys Perez
Maria Carolina Herrera
Teresa Baluja
Carmen Herrera

All of the initial members of the Board of Supervisors are residents of the State of Florida and citizens of the United States.

Alexi Haas

Land Acquisition Analyst at Lennar Homes
730 NW 107 Ave, 3rd Floor
Miami, Florida, 33172
Tel: 786-257-4471

Employment:

Lennar Homes Land Acquisition Analyst Southeast FL	2017- Present
Lennar Homes New Home Consultant	2016-2017
Lennar Homes Construction Manager	2014-2016

Education:

University of Miami- Bachelors in History	2009
University of Miami- Juris Doctor	2014

Yolexys Perez
Property Manager at Lennar Homes
730 NW 107 Ave, 3rd Floor
Miami, Florida, 33172
Tel: 305-485-2747

Employment:

Lennar Homes

Community Coordinator	2015 - 2017
Property Manager	2017 - Present

State Farm Insurance

Account Manager & Sales Representative	2007 - 2015
--	-------------

Education:

Florida Real Estate License (Current)	2016
--	------

Resident Insurance License- Property & Casualty (220) (Current)	2014
--	------

MDC-Bachelors in Business Administration	<i>Pending</i>
--	----------------

Maria Carolina Herrera
Senior Land Acquisition Manager
SE Region at Lennar Homes
730 NW 107 Ave, 3rd Floor
Miami, Florida, 33172

SUMMARY:

Specialties:

Land Acquisition, Legal Settlements and Contracts, Industry Advocate, Property Management, Real Estate.

Current Employment:

Lennar Homes

Vice President of Property Management SE Division
Real Estate industry, Property Management, Contracts

2004-2013

Lennar Homes

Senior Land Acquisition Manager SE Division
Real Estate industry, Property Management, Contracts

2013 - 2018

Lennar Homes

Director of Land Operations SE Division
Real Estate industry, Property Management, Contracts

2018 -Present

Education:

University of Miami- School of Business
MBA

2008-2009

Universidad del Rosario-Law School
Attorney,
Bogota, Colombia

1997-2002

Additional Information:

Builder Association of South Florida- Board Member

Teresa Baluja

Director of Property Management for SE Region at Lennar Homes
730 NW 107 Ave, 3rd Floor
Miami, Florida, 33172
Tel: 305-485-2080

Current Employment:

Lennar Homes

HOA Manager for SE Region
Real Estate Industry, Property Management, Contracts

2007-2013

Lennar Homes

Director of Property Management for SE Region
Real Estate Industry, Property Management, Contracts

2013 – Present

Education:

FIU- Bachelors in Elementary Education

2006

CAM License
(Current)

2010

CARMEN HERRERA

730 NW 107 AVE, Miami, FL, 33172
305-213-2793 | Carmen.Herrera@Lennar.com

EMPLOYMENT


- 2017-Present Property Manager, *Lennar Homes Southeast Florida Division*
- 2016-2017 Marketing Coordinator, *Lennar Homes Southeast Florida Division*
- 2014-2016 Accounts Payable Clerk, *Lennar Homes Southeast Florida Division*
- 2013-2014 Receptionist, *Lennar Homes Southeast Florida Division*

EDUCATION

- 2016-Present BAS in Supervision & Management, *Miami Dade College*

COMPOSITE EXHIBIT 5


MAJOR TRUNK WATER MAINS, SEWER INTERCEPTORS AND OUTFALLS

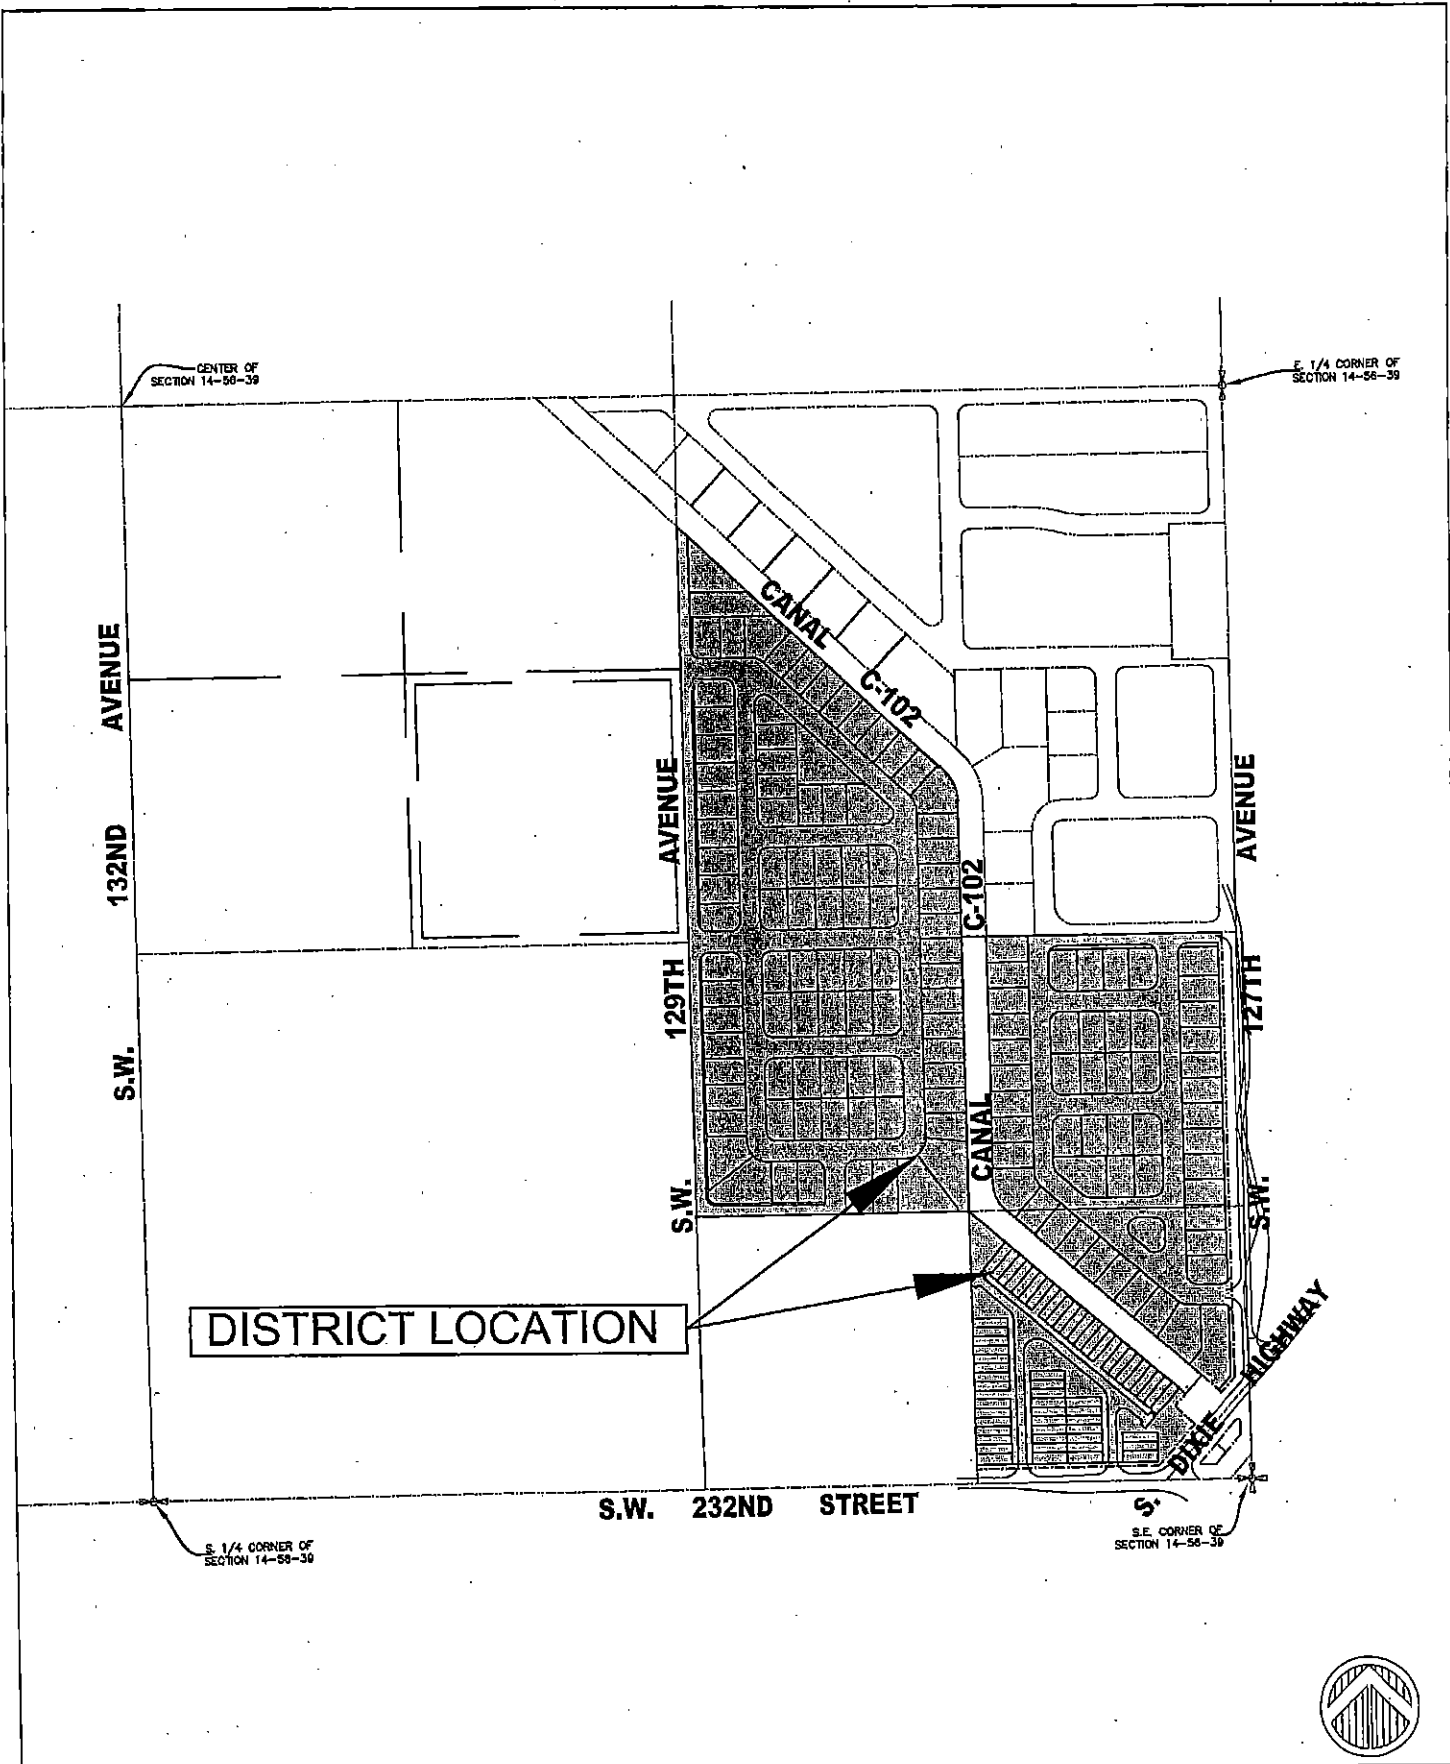

FORD ENGINEERS, INC.
 1950 N.W. 94th AVENUE, 2nd FLOOR
 DORAL, FLORIDA 33172
 PH. (305) 477-6472
 FAX (305) 470-2805

PROJECT: BLACK CREEK CDD			EXHIBIT:
SHEET NAME: DRAINAGE OUTFALL LOCATIONS			
PREPARED FOR: LENNAR HOMES, LLC			
MIAMI-DADE COUNTY, FL			
PROJECT No: 18-016	DATE: 6-20-18	SCALE: 1" = 300'	


59

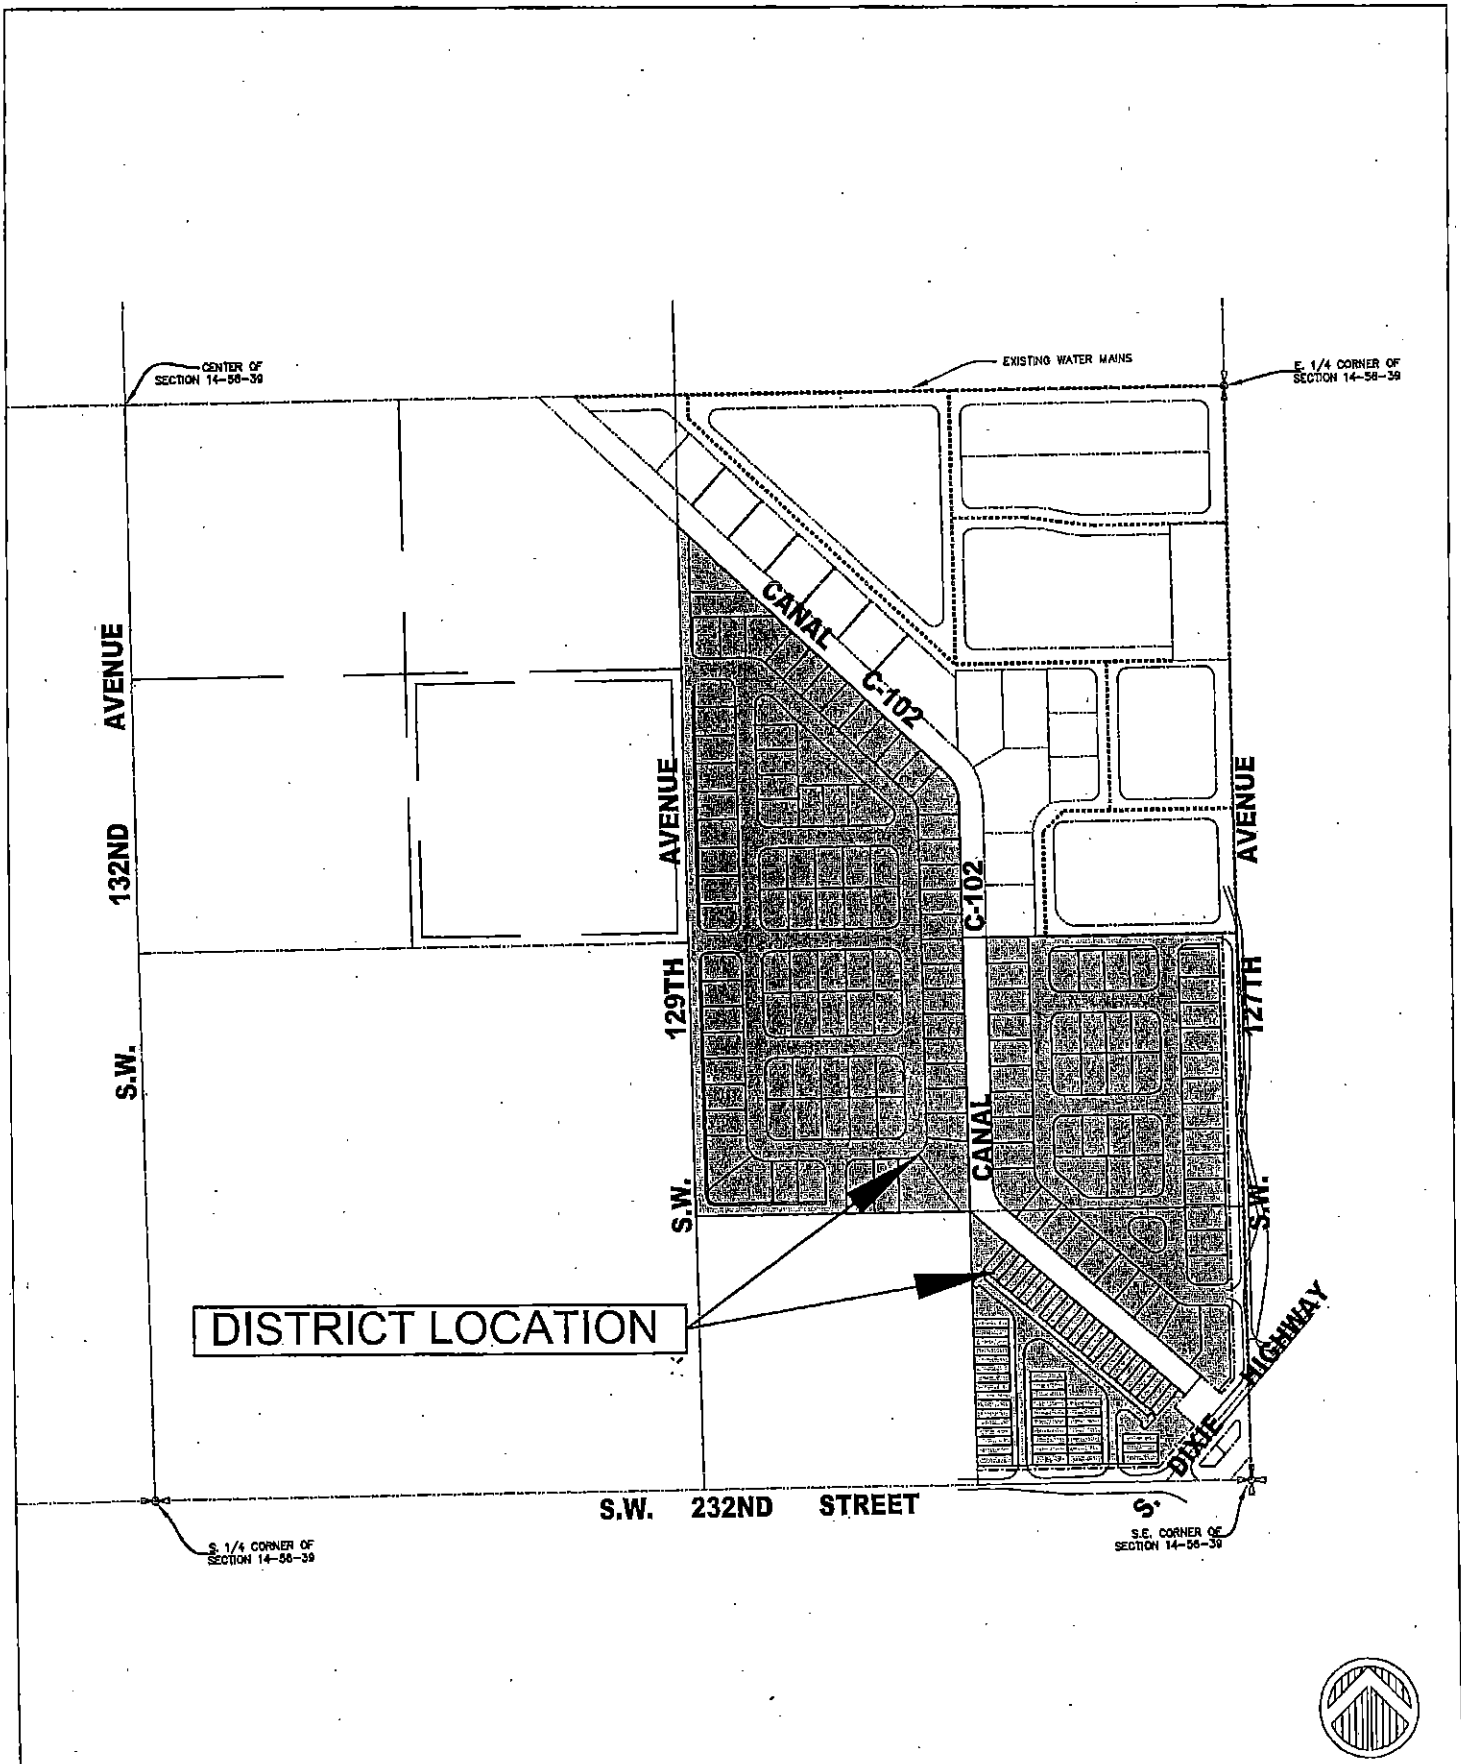

FORD ENGINEERS, INC.
 1950 N.W. 94th AVENUE, 2nd FLOOR
 DORAL, FLORIDA 33172
 PH. (305) 477-6472
 FAX (305) 470-2805

PROJECT:	BLACK CREEK CDD		
SHEET NAME:	EXISTING ADJACENT WATER MAINS		
PREPARED FOR:	LENNAR HOMES, LLC		EXHIBIT:
MIAMI-DADE COUNTY, FL			
PROJECT No:	18-016	DATE:	6-20-18
		SCALE:	1" = 300'

60

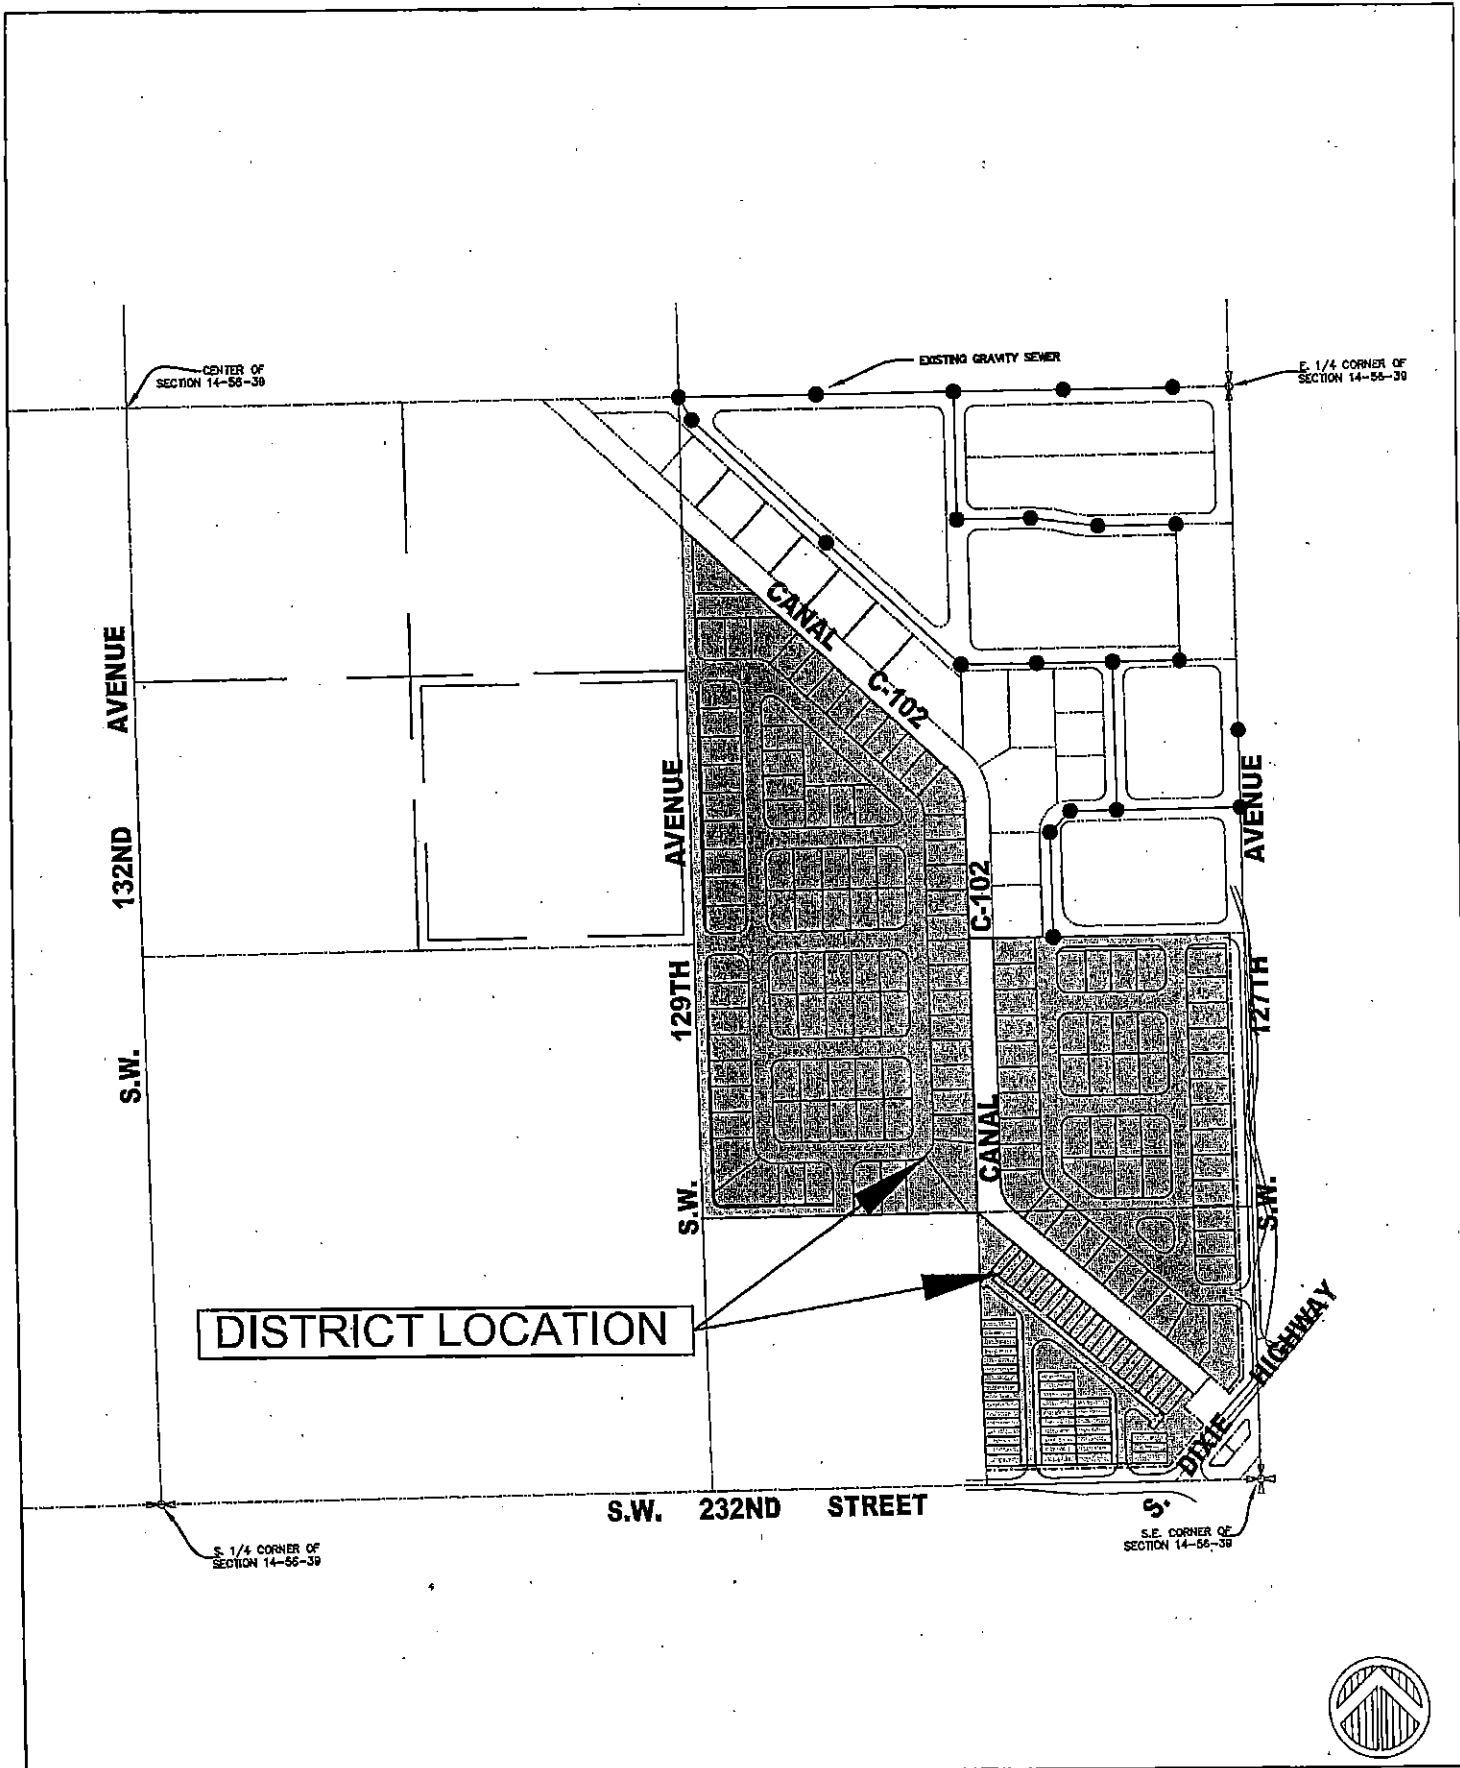

FORD ENGINEERS, INC.
 1950 N.W. 94th AVENUE, 2nd FLOOR
 DORAL, FLORIDA 33172
 PH. (305) 477-6472
 FAX (305) 470-2805

PROJECT: BLACK CREEK CDD		
SHEET NAME: EXISTING ADJACENT GRAVITY SEWER		
PREPARED FOR: LENNAR HOMES, LLC		
MIAMI-DADE COUNTY, FL		
PROJECT No: 18-016	DATE: 6-20-18	SCALE: 1" = 300'
EXHIBIT:		

61

EXHIBIT 6

PROPOSED TIMETABLE FOR CONSTRUCTION OF DISTRICT IMPROVEMENTS

	<u>Start Date</u>	<u>Completion Date</u>
Stormwater Management System	January, 2019	September, 2020
Water Distribution System	January, 2019	September, 2020
Wastewater Collection System	January, 2019	September, 2020
Roadway Improvements	January, 2019	September, 2020

EXHIBIT 7

ESTIMATED COSTS OF DISTRICT IMPROVEMENTS

	<u>Costs:</u>
Stormwater Management System	\$2,874,360
Water Distribution System	\$1,112,400
Wastewater Collection System	\$2,186,040
Roadway Improvements	\$ 784,560
Total Estimated Costs:	\$6,957,360

COMPOSITE EXHIBIT 8

ZONING APPROVAL



miamidade.gov

Department of Regulatory and Economic Resources
Planning Division, Metropolitan Planning Section
111 NW 1 Street • 12th Floor
Miami, Florida 33128-1902
Telephone: 305-375-2835 Fax: 305-375-2560
www.miamidade.gov/planning

October 30, 2017

Alberto J. Torres
Holland & Knight, LLP
701 Brickell Avenue, Suite 3300
Miami, Florida 33131

Subject: Comprehensive Development Master Plan Interpretation for Real Property with Folio Nos. 30-6914-000-0410 and 30-6914-000-0460

Dear Mr. Torres:

This letter is in response to your August 21, 2017, letter in which you request written confirmation of the subject property's designation on the Comprehensive Development Master Plan (CDMP) Adopted 2020 and 2030 Land Use Plan (LUP) map, and of the maximum number of residential units that would be permitted by this designation. You further ask if the subject property is entitled to a "transportation corridor density of 10 units per gross acre" pursuant to the provisions of the CDMP's Guidelines for Urban Form (CDMP pp. 1-25 – 1-26), and the interpretive text for the Low Density Residential land use category (CDMP P. 1-29).

The subject ±20.7 net-acre property is located between SW 128 Avenue to the east, SW 129 Avenue to the west, County Canal C-102 to the north and theoretical SW 230 Street, in unincorporated Miami-Dade County, Florida. The property is vacant and zoned RU-1 (single family homes on 7,500 net square foot lots). The property is designated "Low Density Residential" on the CDMP LUP map, which allows residential densities ranging from a minimum 2.5 to a maximum of 6 dwelling units per gross acre. This designation allows the property to be developed at a density up to 6 dwelling units per gross acre, for a maximum total of 124 residential units.

In order to be eligible for 10 units per acre, the interpretive text for the Low Density Residential requires that the subject property be located in a block that abuts an activity node as defined in the Guidelines for Urban Form, or a section line road between activity nodes. The subject property is not located in a block that abuts an activity node or on a section line road between activity nodes. Therefore, it is not eligible for development with a maximum residential density of 10 units per acre that is allowed on properties that meet the above-noted locational criteria.

In conclusion, the Department confirms that the subject property may be developed with up to 124 residential units (6 units per acre) in accordance with its designation on the CDMP LUP map. This letter is provided in response to your request for interpreting the provisions of the CDMP and does not constitute a departmental recommendation on any pending or future requests for development approval. This interpretation is based upon the policies and provisions of the CDMP currently in effect. If you have any questions regarding this review, please contact me or Garrett Rowe, Chief, Metropolitan Planning Section, at the letter head address or phone number.

Sincerely,

Jerry Bell, AICP
Assistant Director for Planning

Delivering Excellence Every Day

JB/GR/ide



miamidade.gov

Department of Regulatory and Economic Resources
Planning Division, Metropolitan Planning Section
111 NW 1 Street - 12th Floor
Miami, Florida 33128-1902
Telephone: 305-375-2835 Fax: 305-375-2560
www.miamidade.gov/planning

October 31, 2017

Alberto J. Torres
Holland & Knight, LLP
701 Brickell Avenue, Suite 3300
Miami, Florida 33131

Subject: Comprehensive Development Master Plan Interpretation for Real Property with Folio No. 30-6914-001-0010

Dear Mr. Torres:

This letter is in response to your August 21, 2017, letter in which you requested interpretation of Miami-Dade County's Comprehensive Development Master Plan (CDMP) to confirm the CDMP land use designations and the number of residential units allowed on the subject Property, and whether the subject property, or portion thereof, is entitled to a "transportation corridor residential density bonus of 10 units per gross acre pursuant to the CDMP's Guidelines for Urban Form".

The subject property consists of three parcels totaling ± 18.23 gross acres and is located at the northwest corner of SW 127 Avenue and SW 232 Street, in unincorporated Miami-Dade County. The subject property is currently zoned GU (Interim) and is being used for row and crops. The property is designated "Low Density Residential" on the CDMP Adopted 2020 and 2030 Land Use Plan (LUP) map. The "Low Density Residential" CDMP land use category allows residential densities between 2.5 and 6 dwelling units per gross acre. This density category is generally characterized by single family housing, e.g., single family detached, cluster, and townhouses.

For properties designated "Low Density Residential" on the CDMP Adopted LUP map, residential densities of blocks abutting activity nodes as defined in the Guidelines for Urban Form, or of blocks abutting section line roads between nodes, are allowed a residential density increase from 6 to 10 dwelling units per gross acre.

The subject property abuts SW 232 Street and SW 127 Avenue, which are both section line roads, and is adjacent to the commercial strip along US-1. Furthermore, Miami-Dade Board of County Commissioners adopted Ordinance No. 16-117 which increased the residential density for properties located at the southwest corner of the intersection of SW 232 Street and theoretical SW 124 Court, adjacent to the SW 127 Avenue and SW 232 Street intersection, during the May 2016 Cycle of Applications. Due to the locational factors noted above, the southern 10-acre block of the subject property that abuts the intersection of SW 127th Avenue and SW 232 Street and that is adjacent to the commercial strip along US-1 would be entitled to a residential density increase from 6 to 10 units per gross acre pursuant to the CDMP's Guidelines for Urban Form text. Thus the subject property in its entirety may be developed with a maximum of 149 residences.

This letter is provided in response to your request for interpreting the provisions of the CDMP and does not constitute a departmental recommendation on any pending or future requests for


Delivering Excellence Every Day

66

Alberto J. Torres
Holland & Knight, LLP
October 31, 2017
Page 2

currently in effect. If you have any questions regarding this review, please contact me or Garrett Rowe, Section Supervisor, at the letter head address or phone number.

Sincerely,

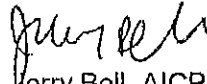

Jerry Bell, AICP
Assistant Director for Planning

JB:GAR:rov

EXHIBIT 9

FUTURE LAND USE

EXHIBIT 10

STATEMENT OF ESTIMATED REGULATORY COSTS

**STATEMENT OF ESTIMATED REGULATORY COSTS
Black Creek Community Development District**

1.0 Introduction

1.1 Purpose

This statement of estimated regulatory costs ("SERC") supports the petition to form the Black Creek Community Development District ("District" or "CDD"), and other affiliated and participating companies ("Petitioner") are planning a 16.31+/- acre residential community, ("Project"), located north of Silver Palm Road (SW 232 Street), south of SW 224th Street, west of SW 127th Avenue and east of SW 129th Avenue, in unincorporated Miami-Dade County ("County"), Florida.

The District will provide community infrastructure that will serve all the land in the proposed District. The District plans to provide community infrastructure including, but not necessarily limited to, stormwater management system, water distribution system, wastewater collection system, and roadway improvements (the "Infrastructure"). The District plans to finance the Infrastructure by issuing bonds ("Bonds") secured by, among other things, proceeds of non-ad valorem special assessments (the "Assessments") levied on land within the District that will specially benefit from the Infrastructure all as discussed more fully below.

1.2 Scope of the Analysis

The limitations on the scope of this SERC are explicitly set out in Section 190.002(2) (d), *Fla.Stat.* (governing District formation or alteration) as follows:

"That the process of establishing such a district pursuant to uniform general law shall be fair and based only on factors material to managing and financing the service delivery function of the district, so that any matter concerning permitting or planning of the development is not material or relevant (emphasis added)."

As noted above, the proposed District will provide Infrastructure and related services with operation and maintenance, to the 16.31+/- acres comprising the Project. The current development plan for the land contained in the District is shown in Table 1 below. These plans are subject to change as market conditions may dictate in the future.

**Table 1. Black Creek Community Development District
Development Program**

<i>Land Uses</i>	<i>Number of units</i>
Single Family	99
Townhomes	121

1.3 Requirements for Statement of Estimated Regulatory Costs.

Section 120.541(2), F.S., defines the elements a statement of estimated regulatory costs must contain:

(a) An economic analysis showing whether the rule directly or indirectly:

1. Is likely to have an adverse impact on economic growth, private sector job creation or employment, or private sector investment in excess of \$1 million in the aggregate within 5 years after the implementation of the rule;

2. Is likely to have an adverse impact on business competitiveness, including the ability of persons doing business in the state to compete with persons doing business in other states or domestic markets, productivity, or innovation in excess of \$1 million in the aggregate within 5 years after implementation of the rule; or

3. Is likely to increase regulatory costs, including any transactional costs, in excess of \$1 million in the aggregate within 5 years after the implementation of the rule.

(b) A good faith estimate of the number of individuals and entities likely to be required to comply with the rule, together with a general description of the types of individuals likely to be affected by the rule.

(c) A good faith estimate of the cost to the agency, and to any other state and local government entities, of implementing and enforcing the proposed rule, and any anticipated effect on state and local revenues.

(d) A good faith estimate of the transactional costs likely to be incurred by individuals and entities, including local governmental entities, required to comply with the requirements of the rule. As used in this paragraph, "transactional costs" are direct costs that are readily ascertainable based upon standard business practices, and include filing fees, the cost of obtaining a license, the cost of equipment required to be installed or used or procedures required to be employed in complying with the rule, additional operating costs incurred, and the cost of monitoring and reporting, and any other costs necessary to comply with the rule.

(e) An analysis of the impact on small businesses as defined by Section 288.703, F.S., and an analysis of the impact on small counties and small cities as defined by Section 120.52, *Fla.Stat.* The impact analysis for small businesses must include the basis for the agency's decision not to implement alternatives that would reduce adverse impacts on small businesses.

(f) Any additional information that the agency determines may be useful.

(g) In the statement or revised statement, whichever applies, a description of any regulatory alternatives submitted under paragraph (1) (a)[of Section 120.541, *Fla.Stat.*] and either a statement adopting the alternative or a statement of the reasons for rejecting the alternative in favor of the proposed rule.

- 2.0 (a) An economic analysis showing whether the rule directly or indirectly is likely to (1) have an adverse impact on economic growth, private sector job creation or employment, or private sector investment in excess of \$1 million in the aggregate within 5 years after the implementation of the rule; (2) have an adverse impact on business competitiveness, including the ability of persons doing business in the state to compete with persons doing business in other states or domestic markets, productivity, or innovation in excess of \$1 million in the aggregate within 5 years after implementation of the rule; or (3) increase regulatory costs, including any transactional costs, in excess of \$1 million in the aggregate within 5 years after the implementation of the rule.

It is unlikely the establishment/creation of the District will meet any of the triggers in Section 120.541(2)(a), *Fla. Stat.* The basis for this determination is provided in the discussions in Section 3.0 through Section 6.0 herein.

- 3.0 A good faith estimate of the number of individuals and entities likely to be required to comply with the ordinance, together with a general description of the types of individuals likely to be affected by the ordinance.

As noted above, the proposed District will provide Infrastructure and related services to the 16.31+/- acres of land planned for the Project as outlined in Table 1. All of the ultimate property owners in the District will be required to comply with District rules and their properties will be encumbered with District obligations to pay for Infrastructure and operation and maintenance expenses incurred by the District. Based on the current development program the following entities and individuals would be affected by the formation of the District: the owners and occupants of the residential units within the District.

- 4.0 Good faith estimate of the cost to state and local government entities, of implementing and enforcing the proposed ordinance, and any anticipated effect on state and local revenues.

- 4.1 Costs to Governmental Agencies of Implementing and Enforcing Ordinance

State Governmental Entities

The cost to State entities to review or enforce the proposed ordinance will be very modest. The District comprises less than 1,000 acres. Therefore, the County will review and act upon the petition to establish the District.

There are minimal additional ongoing costs to various State entities to implement and enforce the proposed ordinance. The District is a special purpose unit of local government, and it is required to file various reports to the State of Florida, the Department of Economic Opportunity and other agencies of the State. The filing requirements are outlined in Appendix A. However, the additional costs to the State and its various departments to process the additional filings from the District are very low, since the State routinely processes filings from over 500 similar

districts. Finally, the filing fees paid by the District are designed to offset any additional costs to the State.

Miami-Dade County

This petition to establish the District will require the County to review the petition and its supporting exhibits. In addition, the County will hold public hearings to discuss the petition and to take public input. These activities will absorb staff time and time of the County Commission. The boundaries of the District are located within unincorporated Miami-Dade County.

However, the costs of these activities are very modest at most for the following reasons. First, the review of this petition to form the District does not include an analysis of the Project itself. In fact, such a review of the Project is prohibited by statute. Second, the petition contains all of the information necessary for its review. Third, the County already has all of the staff necessary to review the petition. Fourth, no capital costs are involved in the review. Fifth, the County routinely processes similar petitions for land use and zoning changes that are far more complicated than this petition to form the District. Finally, Petitioners will pay all statutorily prescribed filing fees.

The County will incur only a small additional annual cost if this petition is approved. The proposed District is an independent unit of local government, so the District is responsible for its own budget, reporting, and the full conduct of its powers within its boundaries. The District will provide the County with its budget each year, but no County action is required.

4.2 Impact on State and Local Revenues

Adoption of the proposed ordinance will have no negative impact on State or local revenues. The District is an independent unit of local government. It is designed to provide community facilities and services to serve the development. It has its own sources of revenue. No State or local subsidies are required or expected.

In this regard it is important to note that any debt obligations incurred by the District to construct its infrastructure, or for any other reason, are not debts of the State of Florida or any other unit of local government except the District. By State law, debts of the District are strictly its own responsibility.

5.0 A good faith estimate of the transactional costs likely to be incurred by individuals and entities required to comply with the requirements of the ordinance

The District will provide Infrastructure and related services to the land in the District, as outlined in Table 2 below. The District will fund, own, operate and maintain the stormwater management system. The District will also fund the water distribution system, wastewater collection system, and public roadway improvements, all of which will be owned by the County or District, and the County or District will operate and maintain these public infrastructure facilities.

Table 2. Proposed Facilities and Services

<i>Facility</i>	<i>Funded By</i>	<i>O&M By</i>	<i>Ownership</i>
Stormwater Management System	District	District	District
Water Distribution System	District	County	County
Wastewater Collection System	District	County	County
Roadway Improvements	District	County/District	County/District

Petitioners have estimated the costs for providing the Improvements as outlined in Table 2, and such costs are shown in Table 3. Total costs for this Infrastructure are estimated to be approximately \$6,957,360. To fund this construction program, in whole or in part, the District may issue Bonds, which will be repaid through non-ad valorem assessments levied on all lands in the District that benefit from the District's Infrastructure and related services as outlined in Table 2.

Table 3. Summary of Estimated Capital Costs for Proposed Black Creek Community Development District

<i>Infrastructure</i>	<i>Total</i>
Stormwater Management System	\$ 2,874,360
Water Distribution System	\$ 1,112,400
Wastewater Collection System	\$ 2,186,040
Roadway Improvements	\$ 784,560
Total	\$ 6,957,360

Prospective future landowners in the District may be required to pay non-ad valorem assessments levied by the District to secure the debt incurred through Bonds. In addition to the levy of non-ad valorem assessments for debt service, the District may also impose a non-ad valorem assessment to fund the operations and maintenance of the District and its facilities and services.

It is important to note that the various costs outlined in Table 3 are typical for developments of the type contemplated here. In other words, there is nothing peculiar about the District's financing that requires additional infrastructure over and above what would normally be needed. Therefore, these costs are not in addition to normal development costs. Instead, the facilities and services provided by the District are substituting in part for developer-provided infrastructure and facilities. Along these same lines, District-imposed assessments for operations and maintenance costs are similar to what would be charged in any event by a property owners' association common to most master planned developments.

Real estate markets are quite efficient, because buyers and renters evaluate all of the costs and benefits associated with various alternative locations. Therefore, market forces preclude developers from marking up the prices of their products

beyond what the competition allows. To remain competitive the operations and maintenance charges must also be in line with the competition.

Furthermore, locating in the District by new landowners is completely voluntary. So, ultimately, all owners and users of the affected property choose to accept the District's costs in tradeoff for the benefits that the District provides.

The District is an alternative means to finance necessary community services. District financing is no more expensive, and often less expensive, than the alternatives of a municipal service taxing unit (MSTU), a neighborhood association, or through developer bank loans.

6.0 An analysis of the impact on small businesses as defined by Section 288.703, F.S., and an analysis of the impact on small counties and small cities as defined by Section 120.52, F.S.

There will be no impact on small businesses because of the formation of the proposed District. If anything, the impact may be positive. This is because the District must competitively bid certain of its contracts. This affords small businesses the opportunity to bid on District work.

The development is located in unincorporated Miami-Dade County. As of the Census date, the 2010 Census, the Miami-Dade County has a population in excess of 75,000 people. Therefore, the proposed District is not located in a County defined as a "small county", according to Section 120.52, Fla. Stat..

7.0 Any additional useful information.

The analysis provided above is based on a straightforward application of economic theory, especially as it relates to tracking the incidence of regulatory costs and benefits. Inputs were received from Petitioner's Engineer and other professionals associated with Petitioner.

Finally, it is useful to reflect upon the question of whether the proposed formation of the District is the best alternative to provide community facilities and services to the Project. As an alternative to the District, the County could approve a dependent special district for the area, such as a special taxing district under Chapter 189, F.S. This alternative could finance the improvements contemplated in Table 2 in a fashion similar to the proposed District.

However, this alternative is inferior to the District. Unlike the District, the alternative would require the County to continue to administer the Project and its facilities and services. As a result, the costs for these services and facilities would not be sequestered to the land directly benefiting from them, as the case would be with the District.

A District also is preferable from a government accountability perspective. With a District as proposed, landowners and renters in the District would have a focused

unit of government under their direct control. The District can then be more responsive to landowner needs without disrupting other County responsibilities.

Another alternative to the District would be for the developer to provide the Infrastructure and to use a property owners association ("POA") for operation and maintenance of community facilities and services. A District is superior to a POA for a variety of reasons. First, unlike a POA, a District can impose and collect its assessments along with other property taxes. Therefore, the District is far more assured of obtaining its needed funds than is a POA. Second, the proposed District is a unit of local government. Therefore, unlike the POA the District must abide by all governmental rules and regulations.

**APPENDIX A
LIST OF REPORTING REQUIREMENTS**

REPORT	FLORIDA STATUTE CITE	DATE
Annual Financial Audit	11.45	12 months after end of fiscal year
Annual Financial Report	218.32	within 45 days of financial audit completion, but no later than 9 months after end of fiscal year
TRIM Compliance Report	200.068	30 days after adoption of assessment resolution
Form 1 - Limited Financial Disclosure	112.3144	by July 1
Public Depositor Report	280.17	by November 30
Proposed Budget	190.008	sixty (60) days prior to adoption of final budget
Public Meetings Schedule	189.015	quarterly, semiannually, or annually
Bond Report	218.38	When issued

COMPOSITE EXHIBIT 11

DECLARATION OF RESTRICTIVE COVENANTS

This instrument was prepared by:	
Name:	Ginger E. Wald
Address:	Billing, Cochran, Lyles, Mauro & Ramsey, P.A. 515 East Las Olas Boulevard, Sixth Floor Fort Lauderdale, Florida 33301
(Space Reserved for Clerk)	

DECLARATION OF RESTRICTIVE COVENANTS

WHEREAS, the undersigned Owner holds the fee simple title to the land described in the attached Exhibit A (the "Property"), located in Miami-Dade County, Florida (the "County"); and

WHEREAS, Owner desires to provide certain covenants to the County Board of County Commissioners (the "Board") in support of a Petition (the "Petition") for creation of the Black Creek Community Development District (the "District") filed _____, and approved pursuant to Ordinance No. _____ enacted by the Board on _____ (the "Ordinance"), in accordance with the requirements of Chapter 190, Florida Statutes, and Section 1.01(A)(21) of the County Home Rule Charter; and

WHEREAS, among those covenants are provisions for the timely, accurate, and enforceable disclosure, to all prospective initial purchasers who have entered or will enter into contracts for improved residential units within the Property (each a "Prospective Initial Purchaser"), of the obligation to pay to the District: (1) the pro-rata share for each Dwelling Unit (defined below) of the cost of the acquisition, construction, reconstruction, and equipping of certain public infrastructure which benefit the Property either as a one time assessment at the time of closing or as an annual assessment based on the debt service on bonds to be issued by the

District to finance such capital costs until such bonds are retired (collectively, "Capital Assessments"), and (2) the costs associated with (i) operations of the District including administration ("Operations Assessments") and (ii) maintenance of public infrastructure by the District ("Infrastructure Maintenance Assessments"; Operations and Infrastructure Maintenance Assessments are hereinafter collectively referred to as "Administrative Assessments"); and

WHEREAS, other covenants made by Owner include provisions for the long-term maintenance of infrastructure serving the Property including, but not limited to, roadways, drainage, and landscaping; and

WHEREAS, such covenants of Owner are made in order to assure the Board that the representations made by Owners in support of the Petition will be abided by,

NOW, THEREFORE, Owner freely, voluntarily, and without duress, and on behalf of its heirs, successors, and assigns, makes the following Declaration of Restrictive Covenants covering and running with the Property (this "Declaration"):

1. COVENANTS.

1.1 Public Records Notice of Existence of District

This Declaration shall serve as notice in the public records of the County that unless the District is terminated in accordance with the requirements of Chapter 190, Florida Statutes, and such termination is reflected in the public records of the County, the Property and all lands, parcels, lots, and units located within the District's boundaries are subject to the Capital Assessments and Administrative Assessments levied and imposed by the District, subject only to the exceptions or exemptions from such assessments expressly provided by Florida law.

1.2 CDD and Purchase Contract Notices

1.2.1 Owners shall be required to provide to each Prospective Initial Purchaser of an improved individual residential lot or unit within the Property (individually, a "Dwelling Unit") written notice of the estimated annual Capital Assessments and Administrative Assessments (the "CDD Notice") to be imposed on such individual Dwelling substantially in the form attached hereto as Exhibit B prior to, or contemporaneously with, the execution of a purchase and sale contract ("Purchase Contract") for such Dwelling Unit. For the purposes of this Declaration, the term "Owner" means each seller of Dwelling Units within the Property. Notwithstanding the foregoing, if a Prospective Initial Purchaser executed a Purchase Contract before the effective date (10 days after enactment) of the Ordinance (the "Effective Date of the Ordinance") but was not given an contemporaneous CDD Notice, Owner may still give the CDD Notice to such Prospective Initial Purchaser; provided, however, such CDD notice must be given together with the following written notice and must be sent to such Prospective Purchaser by certified mail, professional overnight delivery or hand delivery, with return receipt, not later than the first business day following the Effective Date of the Ordinance:

THE DWELLING UNIT YOU ARE PURCHASING IS SUBJECT TO A COMMUNITY DEVELOPMENT DISTRICT AND A RELATED DECLARATION OF RESTRICTIVE COVENANTS WHICH REQUIRES THAT CERTAIN NOTICES BE GIVEN TO PURCHASERS BY OWNER. THIS NOTICE AND THE ATTACHED CDD NOTICE ARE BEING GIVEN TO YOU PURSUANT TO SUCH DECLARATION. PLEASE NOTE THAT THE DISTRICT PLANS TO ISSUE OR HAS ISSUED BONDS THAT WILL HAVE PRINCIPAL AND INTEREST PAYMENTS APPLICABLE TO THIS DWELLING UNIT OVER A PERIOD OF UP TO THIRTY (30) YEARS TO FUND CONSTRUCTION OF INFRASTRUCTURE SERVING THE PROPERTY IN THE ESTIMATED AGGREGATE AMOUNT OF \$36,300 FOR A SINGLE FAMILY UNIT AND \$33,300 FOR A TOWNHOME UNIT. THE DWELLING UNITS SHALL BE ASSESSED AN ESTIMATED CAPITAL ASSESSMENT OF \$1,210 FOR SINGLE FAMILY UNIT AND \$1,110 FOR A TOWNHOME UNIT, IF PAID IN FULL AT CLOSING OR AN ESTIMATED ANNUAL CAPITAL ASSESSMENT OF \$20,303 FOR A SINGLE FAMILY UNIT AND \$18,625 FOR A TOWNHOME UNIT FOR ITS PROPORTIONATE SHARE OF DEBT SERVICE ON THE BONDS UNTIL SUCH BONDS ARE PAID IN FULL. WHETHER THE CAPITAL

ASSESSMENT IS PAID ONE TIME AT CLOSING OR IN ANNUAL INSTALLMENTS IS AT THE OPTION OF THE PURCHASER TO BE EXERCISED AT THE TIME OF CLOSING. THE ATTACHED NOTICE FULLY DESCRIBES YOUR OBLIGATIONS. YOU MAY ELECT TO RESCIND THE PURCHASE CONTRACT FOR A PERIOD OF THIRTY (30) DAYS FOLLOWING RECEIPT OF THIS NOTICE. UPON SUCH ELECTION, OWNER SHALL RETURN ALL MONIES PAID BY YOU AS THE PROSPECTIVE INITIAL PURCHASER REGARDING THE PURCHASE OF THE REAL PROPERTY IDENTIFIED IN THE PURCHASE CONTRACT WITHIN TEN (10) CALENDAR DAYS AFTER RECEIVING YOUR WRITTEN NOTICE THAT YOU HAVE ELECTED TO RESCIND THE PURCHASE CONTRACT, AND ALL OTHER PROVISIONS OF THE DECLARATION OF RESTRICTIVE COVENANTS NOT INCONSISTENT WITH THE REMEDIES SET FORTH HEREIN SHALL GOVERN. NO OTHER REMEDIES ARE AVAILABLE TO PURCHASER WHETHER OR NOT YOU ELECT TO RESCIND EXCEPT IN THE EVENT OF AN OWNER DEFAULT WITH RESPECT TO THE CDD NOTICE AND THEN ONLY IN ACCORDANCE WITH THE DECLARATION.

Owner shall promptly refund any amounts due under the foregoing notice if a Prospective Initial Purchaser properly rescinds a Purchase Contract during the time provided. No other remedies provided in Section 1.4 shall be available to a Prospective Initial Purchaser who terminates a Purchase Contract pursuant to the foregoing notice.

1.2.2 Owner shall also provide substantially the following disclosure ("Purchase Contract Notice") on the first page of each Purchase Contract executed after the Effective Date of the Ordinance for a Dwelling Unit within the Property, immediately after disclosure of the purchase price for the Dwelling Unit:

THIS DWELLING UNIT IS WITHIN A COMMUNITY DEVELOPMENT DISTRICT ("DISTRICT"). THE DISTRICT PLANS TO ISSUE OR HAS ISSUED BONDS THAT WILL HAVE PRINCIPAL AND INTEREST PAYMENTS APPLICABLE TO THIS DWELLING UNIT OVER A PERIOD OF UP TO THIRTY (30) YEARS TO FUND CONSTRUCTION OF INFRASTRUCTURE SERVING THE PROPERTY IN THE ESTIMATED AGGREGATE AMOUNT OF \$36,300 FOR A SINGLE FAMILY UNIT AND \$33,300 FOR A TOWNHOME UNIT. THE DWELLING UNITS SHALL BE ASSESSED AN ESTIMATED CAPITAL ASSESSMENT OF \$1,210 FOR SINGLE FAMILY UNIT AND \$1,110 FOR A TOWNHOME UNIT. IF PAID IN FULL AT CLOSING OR AN ESTIMATED ANNUAL CAPITAL ASSESSMENT OF \$20,303 FOR A SINGLE FAMILY UNIT AND \$18,625 FOR A TOWNHOME UNIT FOR ITS PROPORTIONATE SHARE OF DEBT SERVICE ON THE BONDS UNTIL SUCH BONDS ARE PAID IN FULL. WHETHER THE CAPITAL ASSESSMENT IS PAID ONE TIME AT CLOSING OR IN ANNUAL INSTALLMENTS IS AT THE OPTION OF THE PURCHASER TO BE EXERCISED AT THE TIME OF CLOSING. THESE

AMOUNTS ARE DUE OVER THE TERM OF THE BONDS IN ADDITION TO THE PURCHASE PRICE. INITIAL PURCHASER ALSO UNDERSTANDS THAT IF THE ACTUAL ANNUAL CAPITAL ASSESSMENTS ON THE DWELLING UNIT ARE MORE THAN FIVE PERCENT (5%) HIGHER THAN THE ESTIMATED AMOUNT PROVIDED HEREIN, INITIAL PURCHASER SHALL HAVE THE RIGHT TO RESCIND THIS AGREEMENT AT ANY TIME PRIOR TO CLOSING. INITIAL PURCHASER FURTHER ACKNOWLEDGES AND AGREES THAT THE ESTIMATED AMOUNT OF CAPITAL ASSESSMENTS DOES NOT INCLUDE ADMINISTRATIVE ASSESSMENTS WHICH SHALL BE LEVIED BY THE DISTRICT FOR OPERATIONS AND INFRASTRUCTURE MAINTENANCE AND MAY VARY FROM YEAR TO YEAR AND FROM TIME TO TIME. IN THE EVENT OF ANY CONFLICT BETWEEN THE DISCLOSURES IN THIS PROVISION AND THE ATTACHED CDD NOTICE, THE CDD NOTICE SHALL CONTROL.

PURCHASER'S INITIALS: _____

Owner shall cause each Prospective Initial Purchaser to initial the Purchaser Contract Notice where indicated.

1.3 Relief to Prospective Initial Purchaser for Owner Default.

1.3.1 Owner shall provide relief, in the manner provided by this Section 1.3 to any Prospective Initial Purchaser who has not yet closed on a Dwelling Unit if any one of the following events shall occur (an "Owner Default"):

1.3.1.1. Owner fails to provide a timely CDD Notice or Purchase Contract Notice as required; and/or

1.3.1.2. Owner provides a timely CDD Notice; however, such CDD Notice underestimates the aggregate or monthly actual Administrative Assessments for the District's first three fiscal years by more than five percent (5%); and/or

1.3.1.3. Owner provides a timely CDD Notice and/or Purchase Contract; however, such CDD Notice and/or Purchase Contract Notice underestimates the actual Capital Assessment, if paid in full at closing, by more than five percent (5%) and/or monthly actual Annual Capital Assessments by more than five percent (5%).

1.3.2 In the event of any Owner Default that is not cured by a timely Late Notice (as hereinafter defined), a Prospective Initial Purchaser may, in writing (a "Termination Notice"), elect to rescind the Purchase Contract at any time prior to closing. Upon such election, Owner shall return all monies paid by the Prospective Initial Purchaser regarding the purchase of the real property identified in the Purchase Contract within ten (10) calendar days after receiving written notice from the Prospective Initial Purchaser that such Prospective Initial Purchaser has elected to rescind the Purchase Contract. No other remedies provided in Section 1.4 shall be available to a Prospective Initial Purchaser who terminates a Purchase Contract pursuant to this provision.

1.3.3 Prior to the receipt of a Termination Notice from a Prospective Initial Purchaser affected by an Owner Default, Owner shall have an opportunity to cure any Owner Default by providing a written notice (a "Late Notice") to such affected Prospective Initial Purchaser (i) prior to closing and (ii) within the later of ninety (90) days from (x) the date of execution of the Purchase Contract or (y) the Recording Date (the "Cure Period"). If the Owner Default set forth in Section 1.3.1.3 is due solely to a fluctuation of interest rates on the bonds once the pricing of the bonds is completed, Owner shall have the opportunity to cure such Owner Default by providing a written notice setting forth the new annual Capital Assessments to such affected Prospective Initial Purchaser (the "Extended Late Notice") no later than the earlier of (i) the closing date of the Dwelling Unit or (ii) ninety (90) days from the pricing of the bonds (the "Extended Cure Period"). An Owner Default cannot be cured as to an affected Prospective Initial Purchaser after the expiration of the applicable Cure Period or applicable Extended Cure Period. If Owner provides (i) a Late Notice to a Prospective Initial Purchaser during the applicable Cure Period or (ii) an Extended Late Notice during applicable Extended Cure Period,

then such Prospective Initial Purchaser may still elect to rescind the Purchase Contract at anytime for a period of thirty (30) days following receipt of Late Notice or Extended Late Notice. Upon such election, Owner shall return all monies paid by the Prospective Initial Purchaser regarding the purchase of the real property identified in the Purchase Contract within ten (10) calendar days after receiving written notice from the Prospective Initial Purchaser that such Prospective Initial Purchaser has elected to rescind the Purchase Contract. No other remedies provided in Section 1.4 shall be available to a Prospective Initial Purchaser who receives an accurate Late Notice or Extended Late Notice during the Cure Period or Extended Cure Period, as applicable, regardless of whether the Prospective Initial Purchaser elects to rescind the Purchase Contract.

1.3.4 Every Late Notice or Extended Late Notice sent by Owner to a Prospective Initial Purchaser must include the following in bold type in a font at least as large as the largest font in such Late Notice or Extended Late Notice (*with correct type of notice indicated*):

THE DWELLING UNIT YOU ARE PURCHASING IS SUBJECT TO A COMMUNITY DEVELOPMENT DISTRICT AND A RELATED DECLARATION OF RESTRICTIVE COVENANTS WHICH REQUIRES THAT CERTAIN NOTICES BE GIVEN TO PURCHASERS BY OWNER. THIS IS A [LATE NOTICE or EXTENDED LATE NOTICE] UNDER SUCH DECLARATION. IF OWNER PROVIDES YOU WITH THIS [LATE NOTICE or EXTENDED LATE NOTICE] DURING THE APPLICABLE CURE PERIOD, THEN YOU AS A PROSPECTIVE INITIAL PURCHASER MAY STILL ELECT TO RESCIND THE PURCHASE CONTRACT FOR A PERIOD OF THIRTY (30) DAYS FOLLOWING RECEIPT OF THIS [LATE NOTICE or EXTENDED LATE NOTICE]. UPON SUCH ELECTION, OWNER SHALL RETURN ALL MONIES PAID BY YOU AS THE PROSPECTIVE INITIAL PURCHASER REGARDING THE PURCHASE OF THE REAL PROPERTY IDENTIFIED IN THE PURCHASE CONTRACT WITHIN TEN (10) CALENDAR DAYS AFTER RECEIVING YOUR WRITTEN NOTICE YOU HAVE ELECTED TO RESCIND THE PURCHASE CONTRACT., AND ALL OTHER PROVISIONS OF THE DECLARATION OF RESTRICTIVE COVENANTS NOT INCONSISTENT WITH THE REMEDIES SET FORTH HEREIN SHALL GOVERN. NO OTHER REMEDIES PROVIDED IN SECTION 1.4 OF THE DECLARATION SHALL BE AVAILABLE TO YOU AS A PROSPECTIVE INITIAL PURCHASER IF YOU RECEIVE THIS [LATE NOTICE or EXTENDED LATE NOTICE]

DURING THE APPLICABLE CURE PERIOD, REGARDLESS OF WHETHER YOU AS A PROSPECTIVE INITIAL PURCHASER ELECT TO RESCIND THE PURCHASE CONTRACT.

1.3.5 If the Owner Default involves the failure to provide a Purchase Contract Notice or Owner provided a Purchase Contract Notice in substantially the correct form and location; however, such Purchase Contract Notice underestimated the actual Capital Assessment, if paid in full at closing, by more than five percent (5%) and/or the annual Capital Assessments by more than five percent (5%), then the Late Notice or Extended Late Notice shall also contain the following:

YOUR PURCHASE CONTRACT PROVIDES THAT THE PURCHASE PRICE FOR YOUR DWELLING UNIT IS AS FOLLOWS: *[INSERT PURCHASE PRICE INFORMATION]*. THIS DWELLING UNIT IS OR WILL BE WITHIN A COMMUNITY DEVELOPMENT DISTRICT ("DISTRICT"). THE DISTRICT PLANS TO ISSUE OR HAS ISSUED BONDS THAT WILL HAVE PRINCIPAL AND INTEREST PAYMENTS APPLICABLE TO THIS DWELLING UNIT OVER A PERIOD OF UP TO THIRTY (30) YEARS TO FUND CONSTRUCTION OF INFRASTRUCTURE SERVING THE PROPERTY IN THE ESTIMATED AGGREGATE AMOUNT OF \$36,300 FOR A SINGLE FAMILY UNIT AND \$33,300 FOR A TOWNHOME UNIT. THE DWELLING UNITS SHALL BE ASSESSED AN ESTIMATED CAPITAL ASSESSMENT OF \$1,210 FOR SINGLE FAMILY UNIT AND \$1,110 FOR A TOWNHOME UNIT IF PAID IN FULL AT CLOSING OR AN ESTIMATED ANNUAL CAPITAL ASSESSMENT OF \$20,303 FOR A SINGLE FAMILY UNIT AND \$18,625 FOR A TOWNHOME UNIT FOR ITS PROPORTIONATE SHARE OF DEBT SERVICE ON THE BONDS UNTIL SUCH BONDS ARE PAID IN FULL. WHETHER THE CAPITAL ASSESSMENT IS PAID IN FULL AT CLOSING OR IN ANNUAL INSTALLMENTS IS AT THE OPTION OF THE PURCHASER TO BE EXERCISED AT THE TIME OF CLOSING. THESE AMOUNTS ARE DUE OVER THE TERM OF THE BONDS IN ADDITION TO THE PURCHASE PRICE. PURCHASER ALSO UNDERSTANDS THAT IF THE ACTUAL ANNUAL CAPITAL ASSESSMENTS ON THE DWELLING UNIT ARE MORE THAN FIVE PERCENT (5%) HIGHER THAN THE ESTIMATED AMOUNT PROVIDED HEREIN, PURCHASER SHALL HAVE THE RIGHT TO RESCIND THIS AGREEMENT AT ANY TIME PRIOR TO CLOSING. PURCHASER FURTHER ACKNOWLEDGES AND AGREES THAT THE ESTIMATED AMOUNT OF CAPITAL ASSESSMENTS DOES NOT INCLUDE ADMINISTRATIVE ASSESSMENTS WHICH SHALL BE LEVIED BY THE DISTRICT FOR OPERATIONS AND INFRASTRUCTURE MAINTENANCE AND MAY VARY FROM YEAR TO YEAR AND FROM TIME TO TIME. IN THE EVENT OF ANY CONFLICT BETWEEN THE DISCLOSURES IN THIS PROVISION AND THE ATTACHED CDD NOTICE, THE CDD NOTICE SHALL CONTROL.

1.3.6 If the Owner Default involves the failure to provide a CDD Notice or Owner provided a timely CDD Notice; however, such CDD Notice underestimated (i) the actual aggregate Administrative Assessments for each of the District's first three fiscal years by more than five percent (5%) and/or (ii) the actual Capital Assessment, if paid in full at closing, by more than five percent (5%) and/or the actual annual Capital Assessment by more than five percent (5%), then the Late Notice or Extended Late Notice must also include a CDD Notice, if the Owner Default involves a failure to provide a CDD Notice or an accurate revised CDD Notice, if the Owner Default involves a timely but inaccurate CDD Notice.

1.4 Relief to a Prospective Initial Purchaser Who Actually Closes on a Dwelling Unit After an Uncorrected Owner Default.

1.4.1 In the event Owner fails to give a Prospective Initial Purchaser a timely CDD Notice, and such failure is not corrected by a timely and accurate Late Notice, then a Prospective Initial Purchaser that closes on the Dwelling Unit ("Actual Initial Purchaser") may demand, in writing, that Owner pay such Actual Initial Purchaser (i) the amount necessary to prepay all Capital Assessments principal, and interest on such Capital Assessments principal due through the next applicable bond payment date respecting the Dwelling Unit *plus* (ii) an amount equal to the sum of the share of the actual Administrative Assessments levied by the District on such Dwelling Unit for the District's first three (3) fiscal years immediately following the closing respecting the Dwelling Unit.

1.4.2 In the event that Owner gave to an Actual Initial Purchaser (i) both a timely CDD Notice and Purchase Contract Notice and either underestimated the actual Capital Assessment, if paid in full at closing, by more than five percent (5%) and/or the actual annual Capital Assessments (as set forth in Table 1 of the CDD Notice) by more than five percent (5%)

and such underestimate was not corrected by a timely and accurate Late Notice or Extended Late Notice or (ii) a timely CDD Notice and no Purchase Contract Notice, if applicable, and the CDD Notice underestimated the actual Capital Assessment, if paid in full at closing, by more than five percent (5%) and/or the actual annual Capital Assessments by more than five percent (5%) and such underestimate was not corrected by a timely and accurate Late Notice or Extended Late Notice, then such Actual Initial Purchaser may demand, in writing, that Owner (a) pay such actual Initial Purchaser, in the event he or she elects to pay the Capital Assessment in full at closing, an amount equal to the difference between the actual Capital Assessment due at closing and the estimated Capital Assessment due at closing disclosed in the CDD Notice to the Actual Initial Purchaser or pay such Actual Initial Purchaser, in the event he or she elects to pay an annual Capital Assessment, an amount equal to the difference between the actual aggregate amount of annual Capital Assessments, calculated over the term of the bonds, levied and imposed by the District on such Dwelling Unit and the aggregate amount of estimated annual Capital Assessments, calculated over the term of the bonds, actually disclosed in the CDD Notice to the Actual Initial Purchaser or, (b) if less, the amount necessary to prepay all Capital Assessments principal and interest on such Capital Assessments principal through the next applicable bond payment date with respect to the Dwelling Unit.

1.4.3 In the event that Owner gave an Actual Initial Purchaser a timely CDD Notice and such CDD Notice underestimated the actual annual Administrative Assessments by more than five percent (5%) and such underestimate was not corrected by a timely and accurate Late Notice, then such Actual Initial Purchaser may demand, in writing, that Owner pay such Actual Initial Purchaser an amount equal to the difference between the actual amount of the Administrative Assessments levied and imposed by the District on such Dwelling

Unit and the amount of estimated Administrative Assessments disclosed to the Actual Initial Purchaser in the CDD Notice calculated for the District's first three (3) fiscal years immediately following the closing based on the initial actual annual Administrative Assessments.

1.4.4 Upon such demand by an Actual Initial Purchaser under this Section 1.4, Owner shall deliver the applicable amount to the Actual Initial Purchaser within ten (10) calendar days after: (1) receipt of written demand, or (2) after the date Capital Assessments and Administrative Assessments first become payable, whichever is later, unless Owner and Actual Initial Purchaser agree to another manner or time of payment. An Actual Initial Purchaser shall provide to Owner written notice of election of remedy in this Section on or before one (1) year after the earlier of (1) the date that Capital Assessments and Administrative Assessments first appear on the Actual Initial Purchaser's Combined Real Property tax bill for the affected Dwelling Unit or (2) if such assessments are directly billed by the District and do not appear on the Actual Initial Purchaser's Combined Real Property tax bill, then the date that such Capital Assessment and Administrative Assessments first appear on any bill sent to the Actual Initial Purchaser by the District for the affected Dwelling Unit. After the expiration of that year, Owner shall not be obligated to provide any relief to such Actual Initial Purchaser under this Declaration.

1.4.5 Nothing in this Section 1.4 shall be construed to relieve any Actual Initial Purchaser of the individual Dwelling Unit of liability for all lawful taxes and assessments including, but not limited to, any tax liability resulting from Owner's payments to such Actual Initial Purchaser under Section 1.4.

1.5 Additional Disclosure through District Sign

Owner shall display at every entrance to a sales office or area, in a conspicuous location readily available for viewing by Prospective Initial Purchasers of Dwelling Units, a sign with information about the District. The remedy provisions discussed in Section 1.4 shall not apply to this Section. Such sign(s) shall be no smaller than twenty-four inches by thirty-six inches (24" x 36"), and shall contain the following language in substantially similar form in large, boldface type:

BLACK CREEK COMMUNITY DEVELOPMENT DISTRICT

PURSUANT TO CHAPTER 190, FLORIDA STATUTES, THE BLACK CREEK COMMUNITY DEVELOPMENT DISTRICT MAY IMPOSE TAXES OR ASSESSMENTS, OR BOTH TAXES AND ASSESSMENTS, ON THIS PROPERTY THROUGH A SPECIAL TAXING DISTRICT. THESE TAXES AND ASSESSMENTS PAY THE CONSTRUCTION, OPERATION, AND MAINTENANCE COSTS OF CERTAIN PUBLIC FACILITIES OF THE DISTRICT AND ARE SET ANNUALLY BY THE GOVERNING BOARD IN ADDITION TO COUNTY AND ALL OTHER TAXES AND ASSESSMENTS PROVIDED FOR BY LAW. THE BLACK CREEK COMMUNITY DEVELOPMENT DISTRICT EXPECTS TO ISSUE BONDS TO FINANCE A PORTION OF THE CONSTRUCTION OF REQUIRED PUBLIC INFRASTRUCTURE IN BLACK CREEK. A PURCHASER OF PROPERTY IN BLACK CREEK WILL BE OBLIGATED TO PAY ANNUAL ASSESSMENTS TO AMORTIZE THE DEBT AND FOR DISTRICT ADMINISTRATION, WHICH AMOUNTS ARE SEPARATE FROM THE PURCHASE PRICE OF THE PROPERTY AND OTHER ASSESSMENTS ON THE PROPERTY, AND WHICH MAY VARY FROM YEAR TO YEAR AND FROM TIME TO TIME. THE TOTAL ANNUAL ASSESSMENTS VARY IN RELATION TO THE INFRASTRUCTURE BENEFIT ALLOCATED TO THE PROPERTY ASSESSED AND ARE EXPECTED TO APPEAR ON A PURCHASER'S PROPERTY TAX BILL EACH YEAR, BUT MAY BE BILLED DIRECTLY BY THE BLACK CREEK COMMUNITY DEVELOPMENT DISTRICT. A PURCHASER SHALL HAVE THE OPTION TO PAY IN FULL AT ANY TIME THE PRO RATA SHARE, AS ALLOCATED TO THE PURCHASER'S PROPERTY, OF THE TOTAL AMOUNT OF DISTRICT CAPITAL ASSESSMENTS DUE. FOR FURTHER INFORMATION ON BLACK CREEK AND A PURCHASER'S BENEFITS AND OBLIGATIONS RELATING THERETO, CONTACT [INSERT APPROPRIATE CONTACT INFORMATION]."

accurate disclosure of estimated Capital Assessments and Administrative Assessments on Dwelling Units within the District. Prompt access shall be provided without prior notice of inspection by the County representatives, but only during normal business hours and without disruption of sales operations. The purpose of such inspection is only to determine Owner's overall compliance with the aforementioned notice requirements and such inspection shall not authorize the County to seek any relief provided under Section 1.4; either on behalf of itself or on behalf of any Prospective Initial Purchaser or Actual Initial Purchaser.

1.7 Sole Provider of Water, Wastewater, and Reuse Service

Owner acknowledges and agrees that the Miami-Dade County Water and Sewer Department ("WASD"), or its successor agency or department, shall be the exclusive provider of water, wastewater, and reuse service to all lands within the Property. Service shall be provided by WASD in accordance with its general policies and procedures for providing service throughout the County.

1.8 Application for Multi-Purpose Special Taxing District to Maintain Infrastructure

The costs of maintaining the infrastructure constructed with funding provided through the District shall be the responsibility of the District and its successors and assigns. In order to assure that such maintenance is performed, however, before the recording of a final plat on any portion of the Property, Owner shall submit to the Board a complete application for the creation of a multi-purpose special taxing district to maintain the infrastructure serving the Property including, but not limited to, roadways, drainage, walls, and landscaping, as applicable. Upon approval of the multi-purpose special taxing district by the Board, such taxing district may remain dormant until, in the sole and exclusive opinion of the Board, both the District and any

homeowners' or similar association shall have failed to maintain the infrastructure serving the Property, as such failure is defined in any easement and/or covenant recorded in the public records and governing the infrastructure or similar agreement provided by Owner, or in the absence of such easement, covenant or agreement, as determined by the Board. Upon such determination, the Board shall authorize the activation of the multi-purpose special taxing district and cause the infrastructure to be maintained at the expense of such taxing district. By this provision, Owner hereby authorizes the Board and its officials, employees, and agents to enter upon the Property if the special taxing district is activated for the purpose of maintaining the infrastructure serving the Property. Owner further agrees to apply, at the time of plat, replat, or waiver of plat, as applicable, to provide for an easement for the benefit of the County and providing that at any and all times during which the infrastructure or any portion thereof is maintained by the County, the public shall have a right of perpetual access and use in those portions of the Property on which the infrastructure is located including, but not limited to, the roadways serving the Property.

2. BENEFITS AND ENFORCEMENT.

2.1 The covenants set forth in Sections 1.2, 1.3 and 1.4 shall run and be in favor of and to the benefit of Prospective Initial Purchasers and Actual Initial Purchasers of individual Dwelling Units within the Property, and their heirs, successors, and assigns, and shall be enforceable exclusively by such persons. After an individual Dwelling Unit, has been once conveyed to an Actual Initial Purchaser, no further notice shall be required to be provided by Owner to any purchaser of a Dwelling Unit if the same has been improved with a residence. If a Dwelling Unit is conveyed as unimproved land, then such Dwelling Unit shall not be deemed to have been conveyed to a Prospective Initial Purchaser or Actual Initial Purchaser, and all of the

covenants set forth in Sections 1.2, 1.3 and 1.4 shall apply to the Dwelling Unit and any Owner offering such Dwelling Unit for sale to Prospective Initial Purchasers.

2.2 The covenants set forth in Sections 1.6, 1.7 and 1.8 shall run and be in favor of and to the benefit of the County or any successor municipal government, and shall be enforceable exclusively by such governmental entity.

2.3 Enforcement shall be by action against any party or person violating, or attempting to violate, any covenants herein. The prevailing party in any action or suit pertaining to or arising out of this Declaration shall be entitled to recover, in addition to costs and disbursements allowed by law, such sum as the Court may adjudge to be reasonable for attorney and paraprofessional fees and costs and expenses and trial and upon appeal. This enforcement provision shall be in addition to any other remedies available at law or in equity, or both.

3. COVENANT RUNNING WITH THE LAND.

This Declaration on the part of Owner shall constitute a covenant running with the land and shall be recorded, at the expense of Owner in the public records of the County, following the acceptance by the Board of an ordinance approving the creation of the District, and shall remain in full force and effect and be binding upon the undersigned Owner, and its successors and assigns, until such time as the same is modified or released. These restrictions during their lifetime shall be for the benefit of, and litigation upon, all present and future owners of the Property and for the public welfare. Owner, on behalf of itself and its heirs, successors, and assigns, acknowledges that acceptance of this Declaration does not in any way obligate the County to undertake the construction or maintenance of any infrastructure or any other duty or obligation of the District.

4. TERM.

This Declaration is to run with the land and shall be binding on all parties and all persons claiming under it for a period of thirty (30) years from the date this Declaration is recorded, after which time it shall be extended automatically for successive periods of ten (10) years each, unless an instrument signed by the then owner(s) of the Property has been recorded agreeing to change the covenant in whole, or in part, provided that the Declaration has first been modified or released

5. MODIFICATION, AMENDMENT, OR RELEASE.

This Declaration may be modified, amended, or released as to the land herein described, or any portion thereof, by a written instrument executed by the then owner(s) of all of the Property, or of such portion as will be affected by the modification, amendment, or release, including joinders of any and all mortgagees, provided that the same is also approved by the Board, after public hearing.

Should this Declaration be modified, amended, or released, the County Mayor or Designee, or the assistant in charge of the office in the County Mayor's or Designee's absence, shall forthwith execute a written instrument effectuating and acknowledging such modification, amendment, or release.

6. ELECTION OF REMEDIES.

All rights, remedies, and privileges granted herein shall be deemed to be cumulative, and the exercise of any one or more shall neither be deemed to constitute an election of remedies, nor shall such exercise preclude the party exercising the same from exercising such other additional rights, remedies, or privileges.

7. SEVERABILITY.

Invalidation of any one of the covenants herein by judgment of Court shall not affect any of the other provisions of this Declaration which shall remain in full force and effect. However, if any material portion of the covenants herein is invalidated and such provision is not timely amended or replaced or cannot be timely amended or replaced in an enforceable way with materially the same effect as the invalidated provision, the County shall be entitled to revoke any approval predicated upon the invalidated portion. It shall be Owner's obligation to apply for and diligently pursue any such application for amendment or replacement.

8. ACCEPTANCE OF DECLARATION.

Owner acknowledges that acceptance of this Declaration does not obligate the County in any manner with respect to the District, or with respect to any land use application on the Property, nor does it entitle Owner to a favorable recommendation or the approval of any application, zoning or otherwise, and the Board and/or any Community Zoning Appeals Board and other County boards, officials, and employees retain full authority to approve or deny such application.

[REMAINDER OF THIS PAGE INTENTIONALLY LEFT BLANK]

IN WITNESS WHEREOF, the undersigned has set its hand and seal to this Declaration of Restrictive Covenants this 7 day of August, 2018.

OWNER:

129 LAND INVESTMENTS, LLC, a Florida limited liability company


By: MYSTIC 17 HOLDINGS, LLC, a Delaware limited liability company

By: _____
Name: Antonio R. Gonzalez
Title: MANAGING member

STATE OF FL
COUNTY OF MIAMI Dade

The foregoing instrument was acknowledged before me this 7 day of August, 2018, by Antonio R. Gonzalez, as MANAGING MEMBER of Mystic 17 Holdings, LLC, a Delaware limited liability company, the member of 129 Land Investments, LLC, a Florida limited liability company. He is personally known to me [] or produced _____ as identification.

[Signature]
Notary Public, State of Florida at Large
Print Name: _____
My commission expires: _____

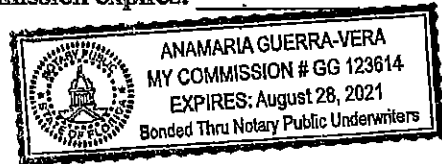

IN WITNESS WHEREOF, the undersigned has set its hand and seal to this Declaration of Restrictive Covenants this 10 day of July, 2018.

OWNER:

By: _____

Name: Philip A. Elder

Title: Successor Co-Trustee of Irma B. Elder Trust

STATE OF MICHIGAN
COUNTY OF OAKLAND

The foregoing instrument was acknowledged before me this 10th day of July, 2018, by Philip A. Elder, as Co-Trustee of Irma B. Elder Trust. He is personally known to me [] or produced _____ as identification.

Cheryl L. Connell

Notary Public, State of Florida at Large


Print Name: CHERYL CONNELL

My commission expires: _____

CHERYL L. CONNELL
NOTARY PUBLIC, STATE OF MI
COUNTY OF MACOMB
MY COMMISSION EXPIRES Mar 1, 2023
ACTING IN COUNTY OF OAKLAND

IN WITNESS WHEREOF, the undersigned has set its hand and seal to this Declaration of Restrictive Covenants this 11 day of July, 2018.


OWNER:

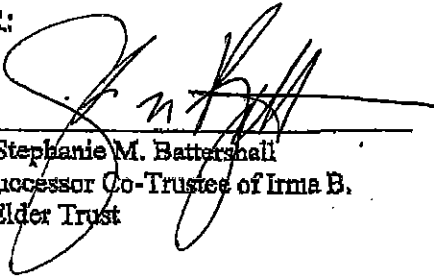By: 
Name: Stephanie M. Battershall
Title: Successor Co-Trustee of Irma B. Elder Trust

STATE OF MI
COUNTY OF Grand Traverse

Acting in Person
The foregoing instrument was acknowledged before me this 11 day of July, 2018, by Stephanie M. Battershall, as Co-Trustee of Irma B. Elder Trust. She is personally known to me [] or produced D.L. as identification.

Cynthia Lake
Notary Public, State of Florida at Large MI
Print Name: Cynthia LAKE
My commission expires: 01-15-2023

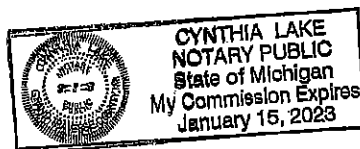

IN WITNESS WHEREOF, the undersigned has set its hand and seal to this Declaration of Restrictive Covenants this 9 day of July, 2018.

OWNER:

By: [Signature]
Name: Robert R. Elder
Title: Successor Co-Trustee of Irma B. Elder Trust

STATE OF MI
COUNTY OF OAKLAND

The foregoing instrument was acknowledged before me this 9th day of July, 2018, by Robert R. Elder, as Co-Trustee of Irma B. Elder Trust. He is personally known to me [] or produced 2018 as identification.

[Signature]
Notary Public, State of Florida at Large
Print Name: CHERYL L. CONNELL
My commission expires: _____

CHERYL L. CONNELL
NOTARY PUBLIC, STATE OF MI
COUNTY OF MACOMB
MY COMMISSION EXPIRES Mar 1, 2023
ACTING IN COUNTY OF OAKLAND

IN WITNESS WHEREOF, the undersigned has set its hand and seal to this Declaration of Restrictive Covenants this 10 day of July, 2018.

OWNER:

By: Edward Dawda
Name: Edward Dawda
Title: Successor Co-Trustee of Irma B. Elder Trust

STATE OF MICHIGAN
COUNTY OF OAKLAND

The foregoing instrument was acknowledged before me this 10th day of July, 2018, by Edward Dawda, as Co-Trustee of Irma B. Elder Trust. He is personally known to me or produced _____ as identification.

ERIN BOWEN WELCH
Notary Public, State of Michigan
County of Oakland
My Commission Expires 01-19-2021
Acting in the County of Oakland

Erin Bowen Welch
Notary Public, ~~State of Florida~~ at Large Michigan
Print Name: Erin Bowen Welch
My commission expires: 01-19-2021

IN WITNESS WHEREOF, the undersigned has set its hand and seal to this Declaration of Restrictive Covenant this 8th day of July, 2018.


OWNER:

By: Assad Barkett
Name: Assad Barkett, Jr.
Title: Co-Owner

STATE OF Florida
COUNTY OF Miami-Dade

The foregoing instrument was acknowledged before me this 8th day of July, 2018, by Assad Barkett, Jr., who is personally known to me.

John M. Barkett
Notary Public, State of Florida at Large
Print Name: John M. Barkett
My commission expires:

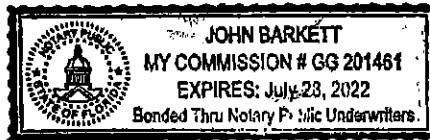

IN WITNESS WHEREOF, the undersigned has set its hand and seal to this Declaration
of Restrictive Covenant this 8^m day of July, 2018.


OWNER:

By: Carmen Doumar
Name: Carmen Doumar
Title: Owner

STATE OF Florida
COUNTY OF Miami-Dade

The foregoing instrument was acknowledged before me this 8^m day of July, 2018, by Carmen Doumar,
who is personally known to me.

John M. Barkett
Notary Public, State of Florida at Large
Print Name: John M. BARKETT
My commission expires:

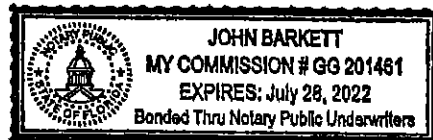

IN WITNESS WHEREOF, the undersigned has set its hand and seal to this Declaration of Restrictive Covenants this 28 day of SEPT, 2018.


OWNER:

D & B INC., a Florida corporation

By: [Signature]
Name: DIEGO RODRIGUEZ
Title: SECRETARY

STATE OF FLORIDA
COUNTY OF MIAMI-DADE

The foregoing instrument was acknowledged before me this 28 day of September, 2018, by Diego Rodriguez, as Secretary of D & B INC., a Florida corporation. He is personally known to me [] or produced _____ as identification.

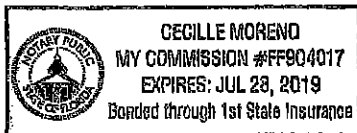

[Signature]
Notary Public, State of Florida at Large
Print Name: Cecille Moreno
My commission expires: 7/28/2019

Exhibit A

LEGAL DESCRIPTION

EXHIBIT "A"

Parcel 1:

The South 1/2 of the SW 1/4 of the NE 1/4 of the SE 1/4 and the North 1/2 of the NW 1/4 of the SE 1/4 of the SE 1/4 of Section 14, Township 56 South, Range 39 East, and all the portion lying Southwesterly of Canal 102 of the North 1/2 of the SW 1/4 of the NE 1/4 of the SE 1/4 and the NW 1/4 of the NE 1/4 of the SE 1/4, subject to 60 feet for the canal right of way, all lying and being in Section 14, Township 56 South, Range 39 East, situated and being in Miami-Dade County, Florida.

PARCEL 2:

The South 1/2 of the NW 1/4 of the SE 1/4 of the SE 1/4 of Section 14, Township 56 South, Range 39 East, situated and being in Miami-Dade County, Florida.

EXHIBIT "A"

The East 1/2 of the SE 1/4 of the SE 1/4 of Section 14, Township 56 South, Range 39 East, lying West of the Right of Way of the Florida East Coast Railway lying and being in Miami-Dade County, Florida; also known as Tracts 1 through 6, together with all the streets, as shown on Amended Plat of the East 1/2 of the SE 1/4 of the SE 1/4 of Section 14, Township 56 South, Range 39 East, Miami-Dade County, Florida, formerly known as GOULDS ESTATES, as per Plat Book 28, page 48, Public Records of Dade County, Florida,

LESS the South 35 feet in Silver Palm Drive (also known as S.W. 232 Street) and the East 35 feet in Avon Avenue (also known as S.W. 127 Avenue),

And LESS the right-of-way for Dixie Highway,

And LESS the following: Begin at the NW corner of the East 1/2 of the SE 1/4 of the SE 1/4 of Section 14, Township 56 South, Range 39 East, Dade County, Florida, thence run South $1^{\circ}02'16''$ East along the West line of the East 1/2 of the SE 1/4 of the SE 1/4 of said Section 14 for a distance of 662.35 feet to the NW corner of the SE 1/4 of the SE 1/4 of the SE 1/4 of said Section 14, thence run South $49^{\circ}19'33''$ East for a distance of 684.33 feet; thence run North $42^{\circ}30'25''$ East for a distance of 60.00 feet; thence run North $47^{\circ}29'35''$ West for a distance of 0.96 feet; thence run North $49^{\circ}19'33''$ West for a distance of 622.52 feet to a point of curvature of a circular curve to the right; thence run Northwesterly, along the arc of said circular curve to the right having a radius of 80.00 feet, through a central angle of $48^{\circ}17'17''$ for an arc distance of 67.42 feet to a point of tangency with a line that is 60.00 feet East of and parallel with the West line of the NE 1/4 of the SE 1/4 of the SE 1/4 of said Section 14; thence run North $1^{\circ}02'16''$ West, along the line that is 60.00 feet East of and parallel with the West line of the Northeast 1/4 of the SE 1/4 of the SE 1/4 of said Section 14, for a distance of 599.37 feet to a point on the North line of the SE 1/4 of the SE 1/4 of said Section 14; thence run South $89^{\circ}10'24''$ West along the North line of the SE 1/4 of the SE 1/4 of said Section 14 for a distance of 60.00 feet to the Point of Beginning, lying and being in Miami-Dade County, Florida,

And LESS the following: A parcel of land in that part of the East 1/2 of the SE 1/4 of the SE 1/4 of Section 14, Township 56 South, Range 39 East, lying Northwesterly of the right of way for the Florida East Coast Railway; said parcel of land being more specifically described as follows:

From an iron pipe in concrete marking the SE corner of said Section 14, bear North $1^{\circ}01'21''$ West, along the East line of said Section 14, a distance of 133.55 feet to the point of beginning: Thence continue North $1^{\circ}01'21''$ West, a distance of 8.94 feet; thence, North $47^{\circ}29'22''$ West, a distance of 160 feet; thence, South $42^{\circ}30'38''$ West a distance of 100 feet; thence South $47^{\circ}29'22''$ East, a distance of 168.12 feet to the intersection thereof with the Northwesterly right of way line of the Florida East Coast Railway; thence North $41^{\circ}18'49''$ East, along said right of way line, a distance of 93.55 feet to the point of beginning.



Exhibit B

CDD NOTICE

Table 1. ESTIMATED TOTAL ANNUAL DISTRICT ASSESSMENTS DUE PER DWELLING UNIT FOR EACH OF THE DISTRICT'S FIRST THREE (3) FISCAL YEARS (actual assessments may vary from the amounts set forth below and Operations and Infrastructure Maintenance Assessments may be higher in subsequent years based on actual budgets adopted by the District).

Type of Dwelling Unit (and Phase, if Applicable)	Estimated <u>Annual</u> District Capital Assessments Including Principal and Interest (see Sections 3.1 and 3.2 Below)	Estimated <u>Annual</u> Administrative Assessments (includes both Operations and Infrastructure Maintenance Assessments) (see Section 3.4 Below)	Estimated Total <u>Annual</u> District Assessments Due for each of the District's first three (3) fiscal years (see Section 3.5 Below)
Single Family	\$1,210.00	\$390.00	\$1,600.00
Townhome	\$1,110.00	\$390.00	\$1,500.00

Table 2 BREAKDOWN OF ESTIMATED MONTHLY DISTRICT ASSESSMENTS FOR EACH OF THE FIRST THREE (3) FISCAL YEARS (actual assessments may vary from the amounts set forth below and Operations and Infrastructure Maintenance Assessments may be higher in subsequent years based on actual budgets adopted by the District).

Type of Dwelling Unit (and Phase, if Applicable)	Estimated <u>Monthly</u> District Operations Assessments	Estimated <u>Monthly</u> District Infrastructure Maintenance Assessments	Estimated <u>Monthly</u> District Capital Assessments (Estimated Annual District Capital Assessments divided by 12)
Single Family	\$292.50	\$97.50	\$100.00
Townhome	\$292.50	\$97.50	\$92.50

Table 3 ESTIMATED INITIAL PAYOFF OF CAPITAL ASSESSMENTS (does not include interest on the bond principal due through the next Payment Date) AND ESTIMATED TOTAL PAYMENTS IF ANNUAL PAYMENTS ARE MADE OVER THE TERM OF THE BONDS

Type of Dwelling Unit (and Phase, if Applicable).	Initial Estimated Prepayment Amount to Pay off Dwelling Unit's pro rata share of District Bonds at time Dwelling Unit Closes (this amount declines as principal payments are made annually and does NOT include interest that may be due through the next applicable bond payment date	Estimated <u>Total</u> Capital Assessments including Principal and Interest if Capital Assessments are Paid Annually (No Prepayment) over Thirty (30) years (Estimated Annual District Capital Assessments times 30)
Single Family	\$20,303	\$36,300
Townhome	\$18,625	\$33,300

PURCHASERS INITIALS

1. The District. All of the residential dwelling units ("**Dwelling Units**") in Black Creek (the "**Development**") are also located within the boundaries of the Black Creek Community Development District (the "**District**"). The District is a local unit of special-purpose government organized and existing under the laws of the State of Florida and the Home Rule Charter of Miami-Dade County, Florida and located in Miami-Dade County ("**County**"). The primary purpose of the District is to finance the cost of the public infrastructure of the Development which may include, without limitation, water and sewer facilities, environmental mitigation, roadways, the surface water management system, utility plants and lines, land acquisition, miscellaneous utilities for the Development, as applicable, and other infrastructure projects and services necessitated by the development of land within the Development (collectively, the "**Public Infrastructure**").

_____ PURCHASER'S INITIALS

2. The District Board. The Board of Supervisors of the District (the "**District Board**") is initially elected by the landowner in the District. The Board is required to advertise its meetings in advance and all District Board meetings are required to be open to the public. The District Board is required to prepare a budget each fiscal year and adopt the same in an open, public meeting. All owners of property within the District are invited to attend District Board meetings and participate in the public process.

_____ PURCHASER'S INITIALS

3. District Finance and Assessments. The current plan is for the District to issue bonds to acquire, construct, reconstruct, and equip all or a portion of the Public Infrastructure identified in Section 1. Currently, it is estimated that the Dwelling Units in the Development will be assessed based on the Capital and Administrative Assessments listed in Table 1 above and in Sections 3.1 and 3.4 below (if paid in November) to retire the debt of the District, to pay for operations of the District and maintenance of the Public Infrastructure. District assessments will either appear on the County real estate tax bill of each property located within the District and will be paid at the same time as County taxes are paid, or will be directly billed by the District. Capital assessments to repay the principal portion of the bond debt could be levied by the District for a period of up to thirty (30) years.

_____ PURCHASER'S INITIALS

3.1 District Capital Assessments. The District expects to issue bonds (the "**Bonds**"), the principal of and interest on which will be payable from non ad valorem special assessments ("**District Capital Assessments**") levied by the District on the property within the Development, which property is found to be specially benefited by the Public Infrastructure. Each Dwelling Unit is subject to a District Capital Assessment to repay the bonds.

_____ PURCHASER'S INITIALS

3.2 Amount. The estimated amount of annual District Capital Assessments including principal and interest levied on each Dwelling Unit is expected to be approximately \$1,210 for a single family unit (approximately \$100 per month) and \$1,110 for a townhome unit (approximately \$92.50 per month), which sum shall be payable annually for the term of the

Bonds (the principal repayment period may not exceed thirty (30) years). The aggregate amount of District Capital Assessments including principal and interest expected to be levied and imposed on each Dwelling Unit over the term of the Bonds is approximately \$36,300 for a single family unit and \$33,300 for a townhome unit.

_____ PURCHASER'S INITIALS

3.3 Prepay Option. Each owner of a Dwelling Unit has the option of prepaying the aggregate amount of District Capital Assessments levied on the owner's Dwelling Unit. The prepayment amount at any time will be equal to the remaining outstanding pro rata share of principal and interest due through the next applicable payment date due on the bonds for each Dwelling Unit. Such prepayment amount will decline each year as the District Capital Assessments are paid.

_____ PURCHASER'S INITIALS

3.4 District Administrative Assessments. In addition to District Capital Assessments, the District will impose an annual non ad valorem assessment to fund District operations and maintenance of its Public Infrastructure (collectively, "**District Administrative Assessments**"). Each Dwelling Unit shall be subject to District Administrative Assessments. The budget from which District Administrative Assessments are derived is subject to change each year and may vary from year to year and from time to time. During each of the first three (3) fiscal years of the District, it is anticipated that District Administrative Assessments for the Dwelling Unit will be approximately \$390 per year per Dwelling Unit, after which time such assessments may vary from year to year and from time to time.

_____ PURCHASER'S INITIALS

3.5 District Assessments. District Administrative Assessments together with District Capital Assessments shall comprise the "**District Assessments**." While the District Assessments are not taxes under Florida law, the District Assessments will constitute a lien, coequal with the lien of State, County, Municipal, and School Board taxes, and are expected to appear on the ad valorem tax bill sent each year by the Miami-Dade County Tax Collector. The Homestead Exemption is not applicable to the District Assessments. Because a tax bill cannot be paid in part, failure to pay the District Assessments or any other portion of the tax bill will result in the sale of tax certificates and could ultimately result in the loss of title to the Dwelling Unit of the delinquent taxpayer through the issuance of a tax deed. If billed directly by the District, nonpayment could result in foreclosure on and loss of title to the Dwelling Unit.

_____ PURCHASER'S INITIALS

PURCHASER:

PURCHASER:

Print Name: _____
Date: _____

Print Name: _____
Date: _____

"EXHIBIT B to the Ordinance"

Legal Description

LEGAL DESCRIPTION:

BLACK CREEK CDD

PARCEL 1:

The South 1/2 of the SW 1/4 of the NE 1/4 of the SE 1/4 and the North 1/2 of the NW 1/4 of the SE 1/4 of the SE 1/4 of Section 14, Township 56 South, Range 39 East, and all of the portion lying Southwesterly of Canal 102 of the North 1/2 of the SW 1/4 of the NE 1/4 of the SE 1/4 and the NW 1/4 of the NE 1/4 of the SE 1/4, all lying in Section 14, Township 56 South, Range 39 East, situated and being in Miami-Dade County, Florida.

PARCEL 2:

The South 1/2 of the NW 1/4 of the SE 1/4 of the SE 1/4 of Section 14, Township 56 South, Range 39 East, situated and being in Miami-Dade County, Florida

PARCEL 3:

The East 1/2 of the SE 1/4 of the SE 1/4 of Section 14, Township 56, South, Range 39 East, lying West of the Right-of-Way of the Florida East Coast Railway lying and being in Dade County, Florida; also known as Tracts 1 through 6, together with all the streets as shown on Amended Plat of the East 1/2 of the SE 1/4 of the SE 1/4 of Section 14, Township 56 South, Range 39 East, Dade County, Florida, formerly known as GOULDS ESTATES, as per Plat Book 28, Page 48, Public Records of Dade County, Florida,

LESS the following: Begin at the NW corner of the East 1/2 of the SE 1/4 of the SE 1/4 of Section 14, Township 56 South, Range 39 East, Dade County, Florida; thence run South 1° 02' 16" East along the West line of the East 1/2 of the SE 1/4 of the SE 1/4 of said Section 14 for a distance of 662.35 feet to the NW corner of the SE 1/4 of the SE 1/4 of the SE 1/4 of said Section 14; thence run South 49° 19' 33" East for a distance of 684.33 feet; thence run North 42° 30' 25" East for a distance of 60.00 feet; thence run North 47° 29' 35" West for a distance of 0.96 feet; thence run North 49° 19' 33" West for a distance of 622.52 feet to a point of curvature of a circular curve to the right; thence run Northwesterly, along the arc of said circular curve to the right having a radius of 80.00 feet, through a central angle of 48° 17' 17" for an arc distance of 67.42 feet to a point of tangency


with a line that is 60.00 feet East of and parallel with the West line or the NE 1/4 of the SE 1/4 of the SE 1/4 of said Section 14; thence run North 01° 02' 16" West, along the line that is 60.00 feet East of and parallel with the West line of the Northeast 1/4 of the SE 1/4 of SE 1/4 of said Section 14, for a distance of 599.37 feet to a point on the North line of the SE 1/4 of the SE 1/4 of said Section 14; thence run South 89° 10' 24" West along the North line of the SE 1/4 of the SE 1/4 of said Section 14 for a distance of 60.00 feet to the Point of Beginning, lying and being in Dade County, Florida,

And LESS the following: A parcel of land in that part of the East 1/2 of the SE 1/4 of the SE 1/4 of Section 14, Township 56 South, Range 39 East, lying Northwesterly of the Right-of-Way for Florida East Coast Railway; said parcel of land being more specifically described as follows:

From an iron pipe in concrete marking the SE corner of said Section 14, bear North 1° 01' 21" West, along the East coast line of said Section 14, a distance of 133.55 feet to the Point of Beginning; thence continue North 1° 01' 21" West, a distance of 8.94 feet; thence, North 47°29'22" West, a distance of 160 feet; thence South 42°30'38" West, a distance of 100 feet; thence South 47 29' 22" East, a distance of 168.12 feet to the intersection thereof with the Northwesterly Right-of-Way line of the Florida East Coast Railway; thence North 41° 18' 49" East, along said Right-of-Way line, a distance of 93.55 feet to the Point of Beginning.

"EXHIBIT C to the Ordinance"

District Boundaries and Geographical Location Sketch

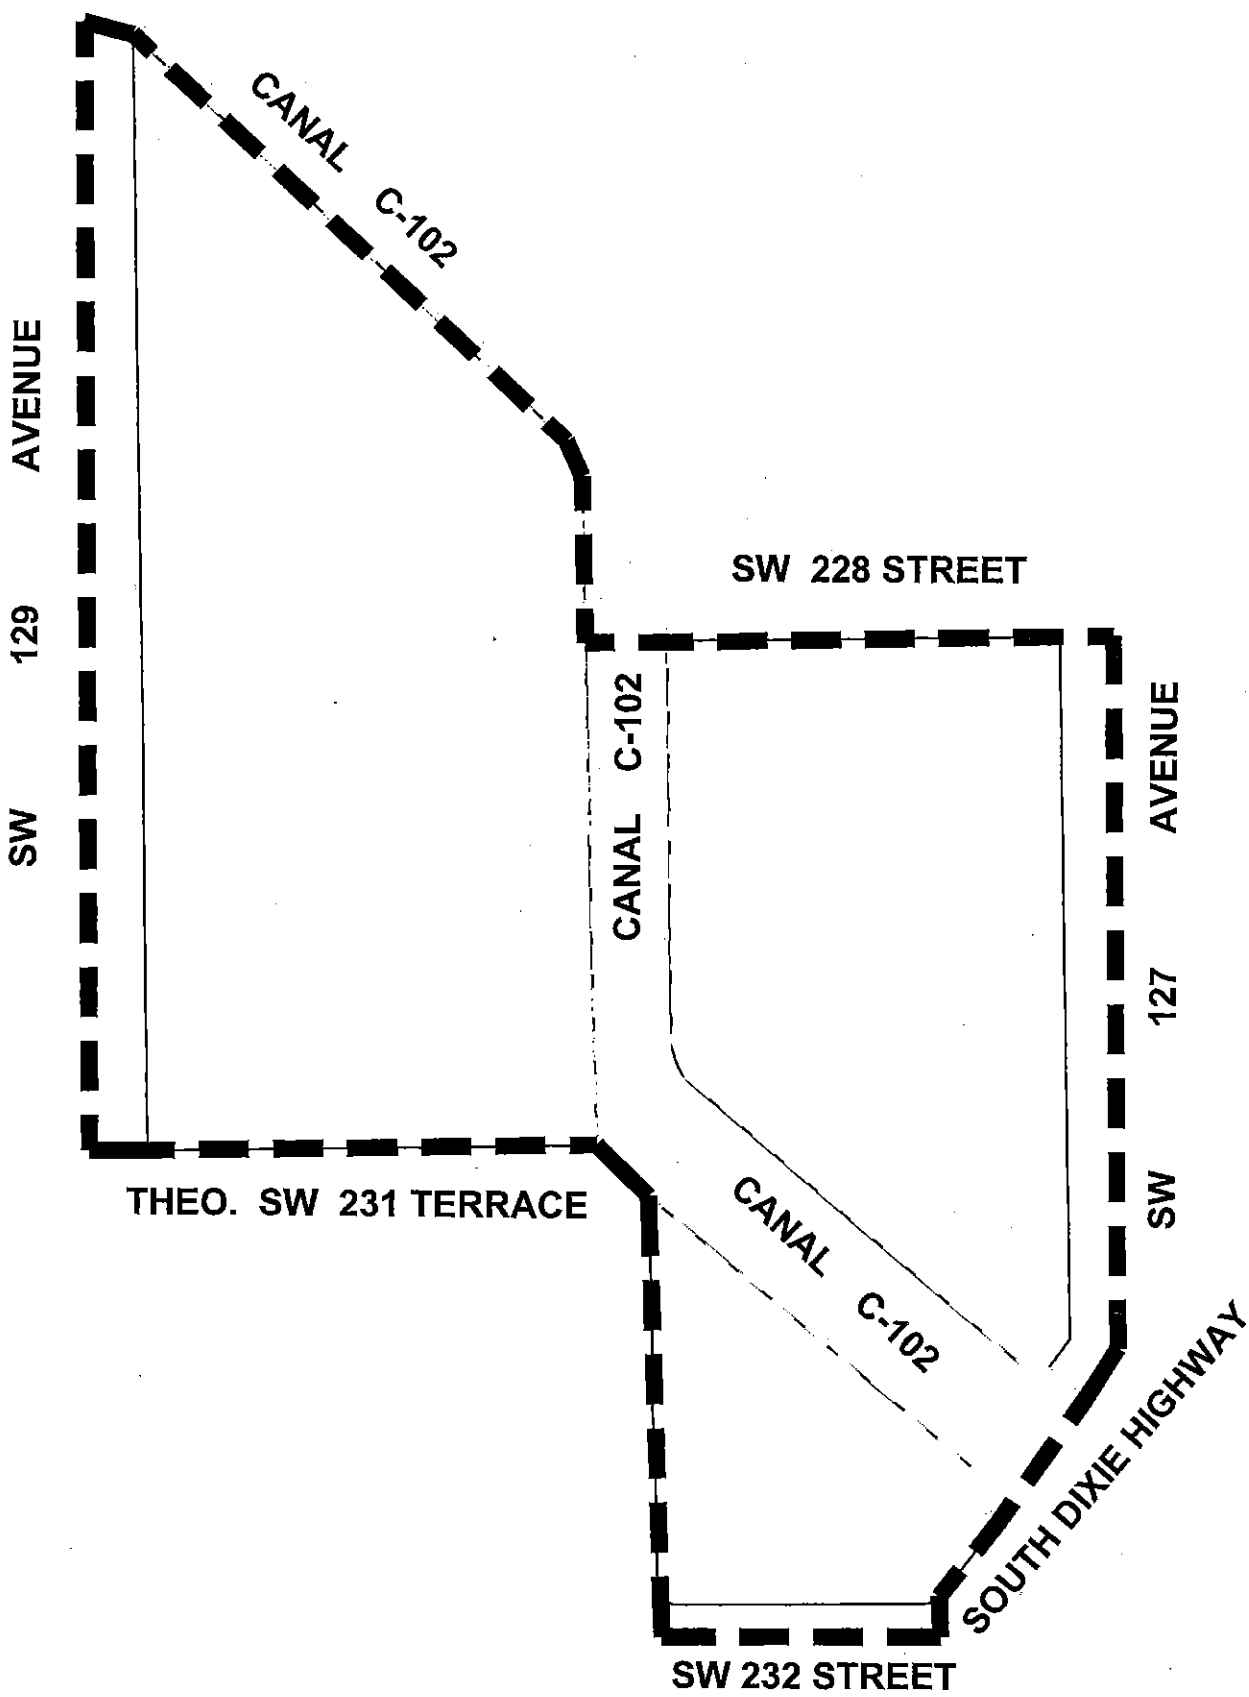

BLACK CREEK
COMMUNITY DEVELOPMENT DISTRICT

EXHIBIT "C" TO THE ORDINANCE
(Boundaries and Geographical Location Sketch)